


CITY OF OCEAN CITY CAPE MAY COUNTY, NEW JERSEY MASTER DRAINAGE PLAN

CITY OF OCEAN CITY
CAPE MAY COUNTY, NEW JERSEY
MASTER DRAINAGE PLAN

Cover			
DATE:	OCT 27, 2011	DRAWN BY:	JSE
		CHECKED BY:	AJC
		SCALE:	NTS
REV DATE:		REVISIONS:	
REV DATE:		REVISIONS:	
REV DATE:		REVISIONS:	
REV DATE:		REVISIONS:	
REV DATE:		REVISIONS:	
REV DATE:		REVISIONS:	


DEPARTMENT OF PLANNING & ENGINEERING
OFFICE OF ENGINEERING & CONSTRUCTION
CITY OF OCEAN CITY, CAPE MAY COUNTY, NEW JERSEY
ARTHUR J. CHEW III, PROFESSIONAL ENGINEER
NJ LICENSE NO. 24GE04700100

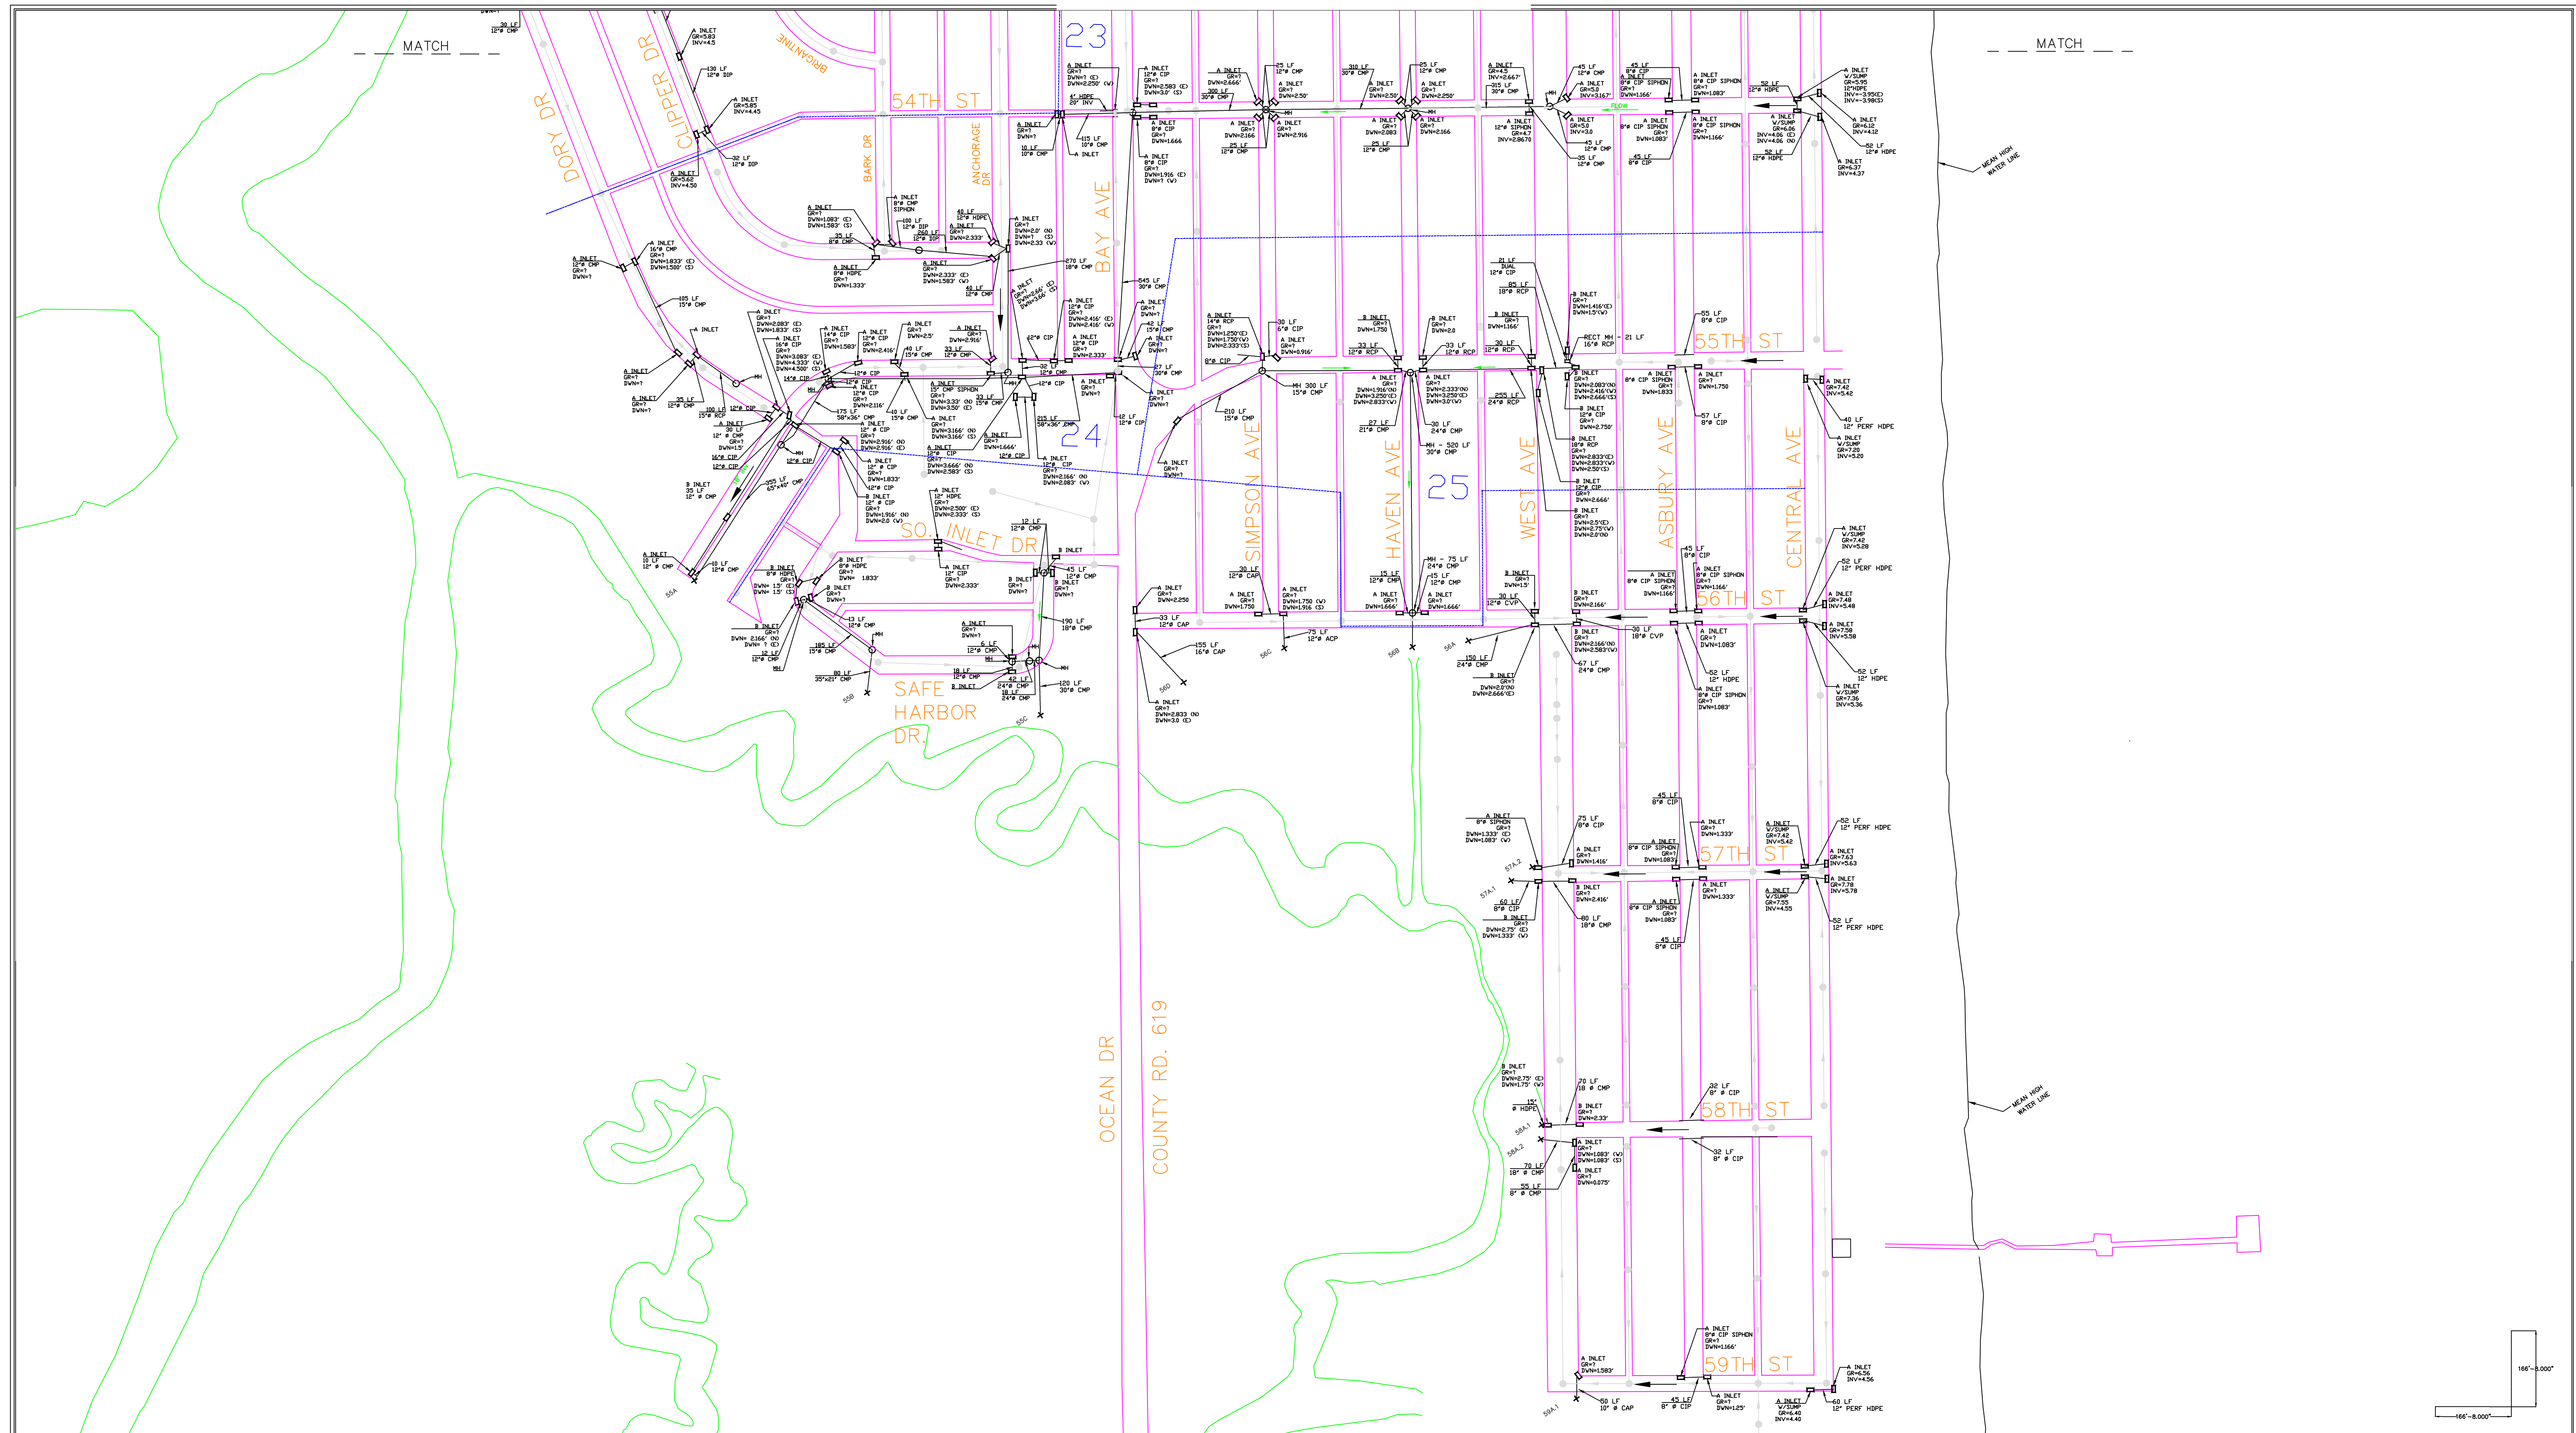

**CITY OF OCEAN CITY
CAPE MAY COUNTY, NEW JERSEY
MASTER DRAINAGE PLAN**

Sheet 2			
DATE:	OCT 27, 2011	DRAWN BY:	JSE
REV DATE:		REVISIONS:	
REV DATE:		REVISIONS:	
REV DATE:		REVISIONS:	
REV DATE:		REVISIONS:	
REV DATE:		REVISIONS:	
REV DATE:		REVISIONS:	


DEPARTMENT OF PLANNING & ENGINEERING
OFFICE OF ENGINEERING & CONSTRUCTION
CITY OF OCEAN CITY, CAPE MAY COUNTY, NEW JERSEY
ARTHUR J. CHEW III, PROFESSIONAL ENGINEER
NJ LICENSE NO. 24GE04700100

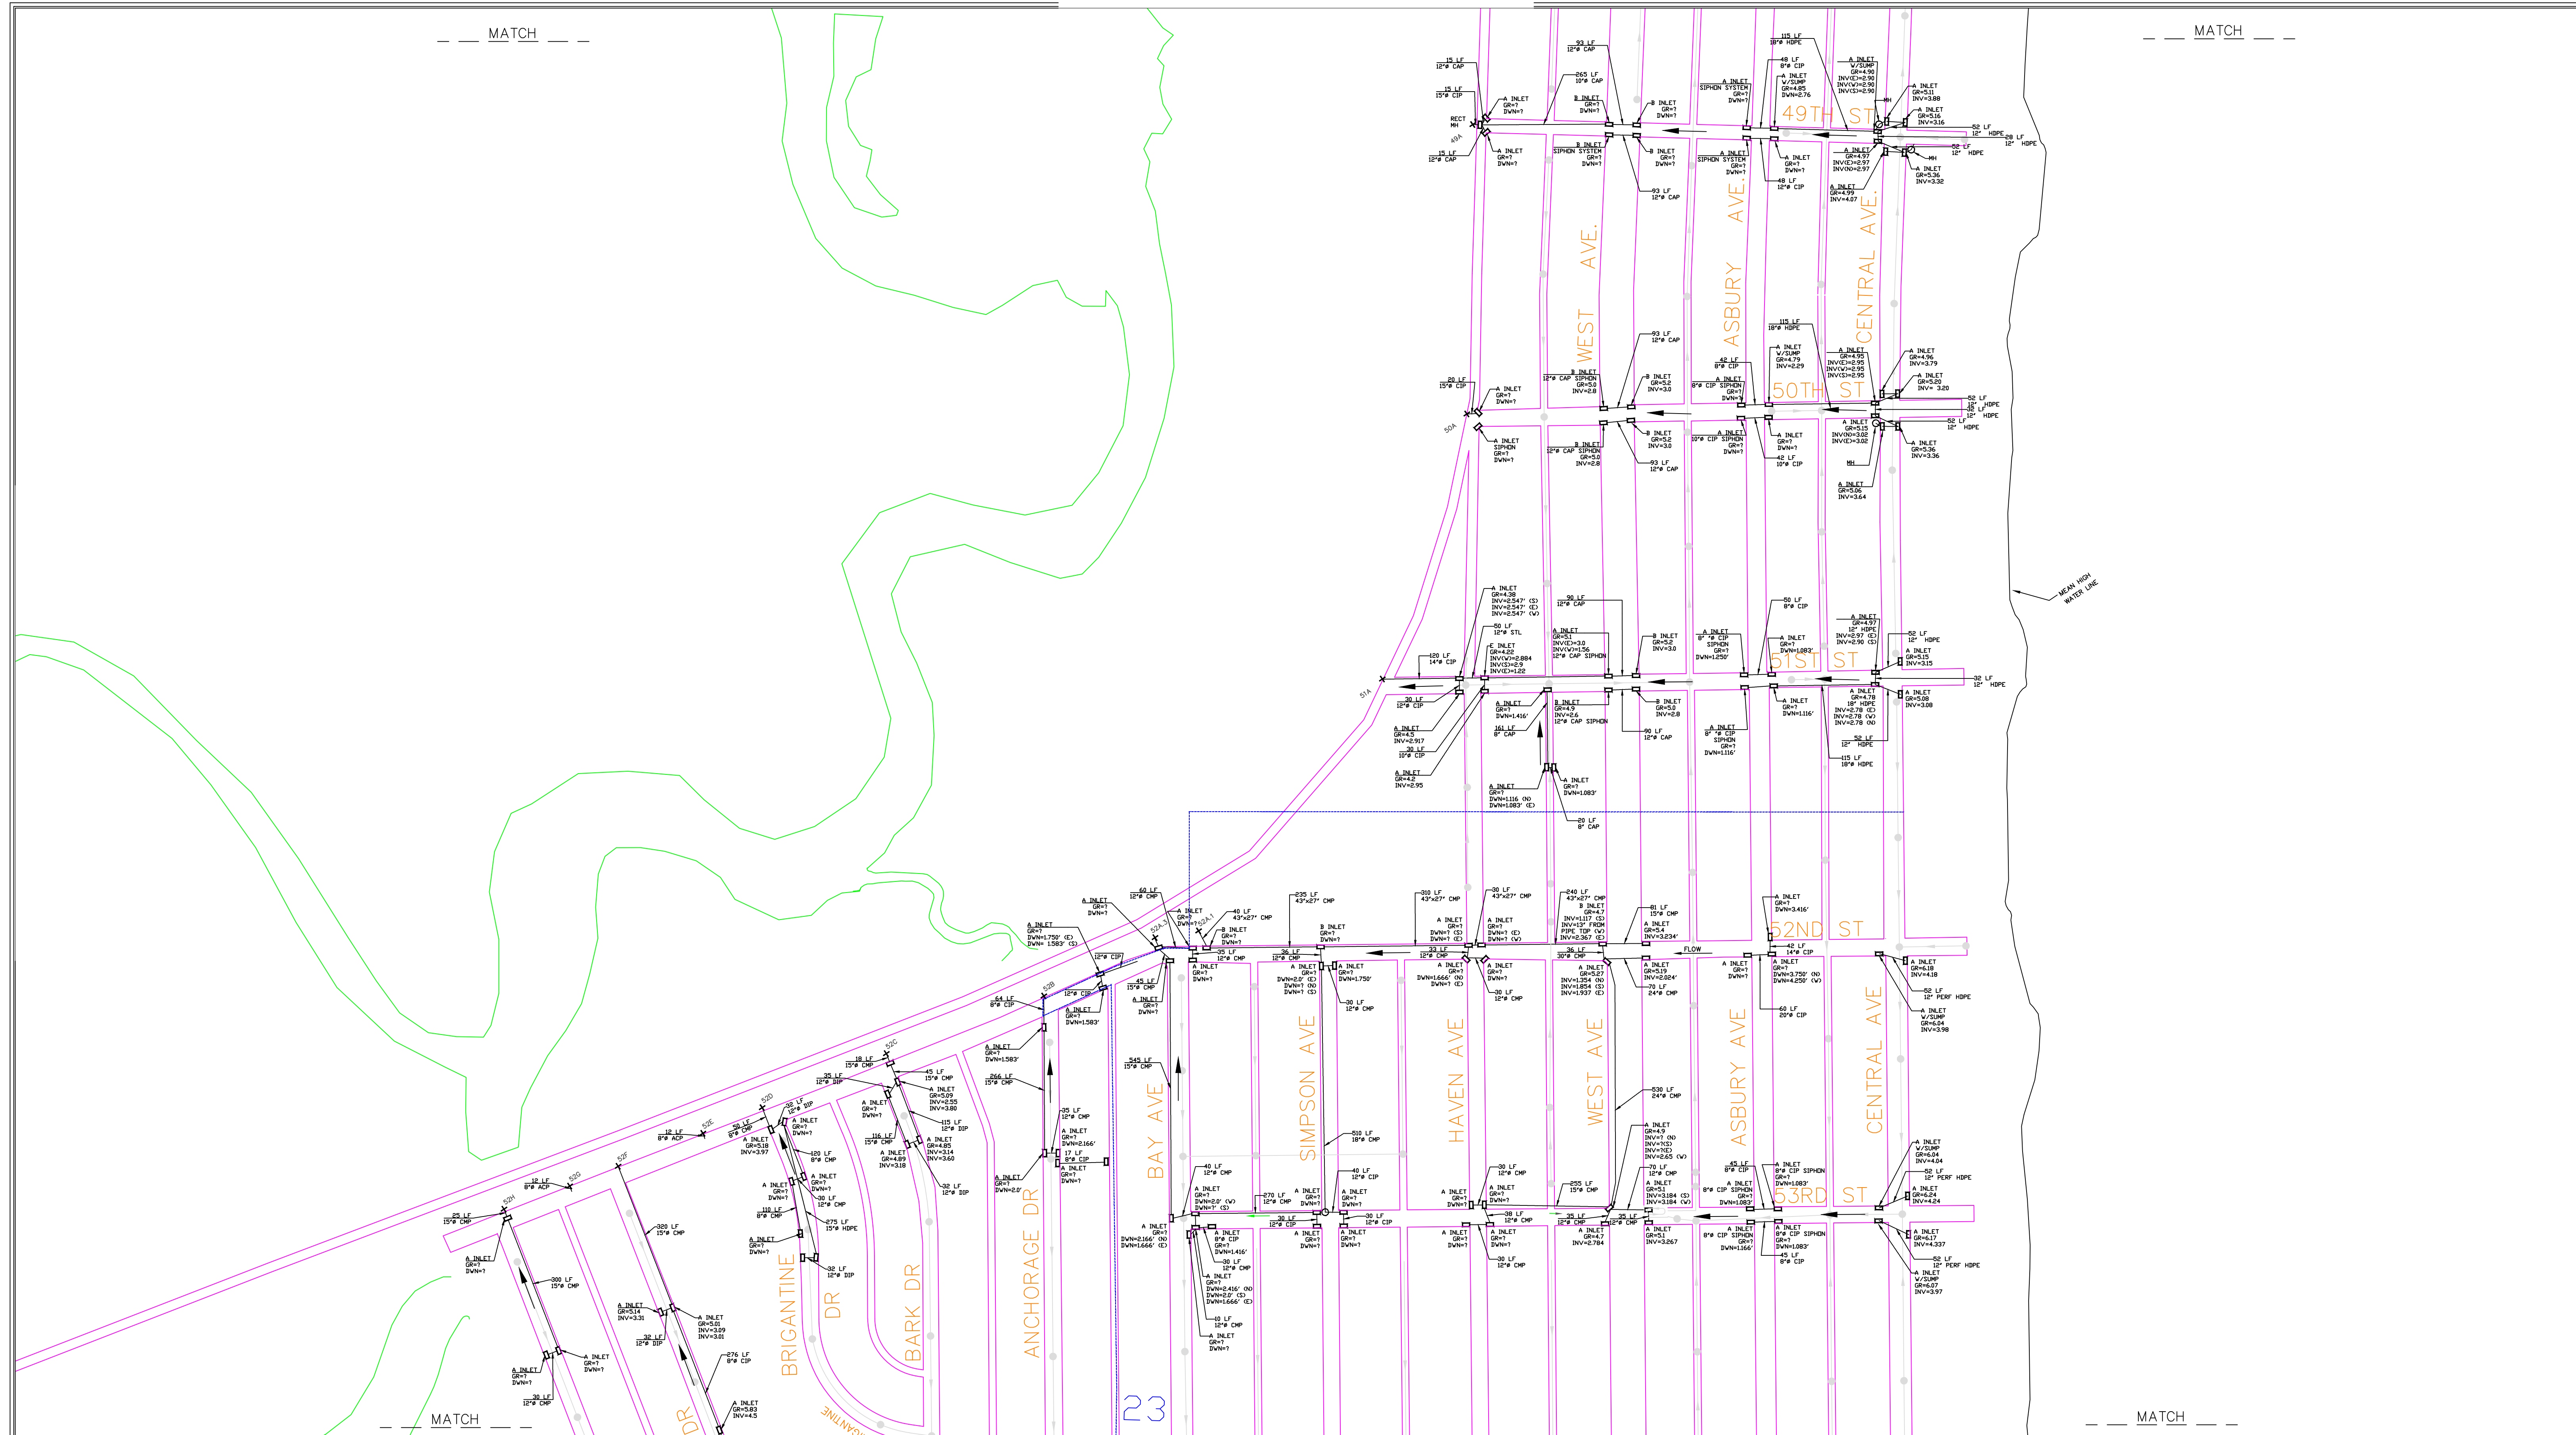

**CITY OF OCEAN CITY
CAPE MAY COUNTY, NEW JERSEY
MASTER DRAINAGE PLAN**

Sheet 3			
DATE:	OCT 27, 2011	DRAWN BY:	JSE
REV DATE:		REVISIONS:	
REV DATE:		REVISIONS:	
REV DATE:		REVISIONS:	
REV DATE:		REVISIONS:	
REV DATE:		REVISIONS:	
REV DATE:		REVISIONS:	

DEPARTMENT OF PLANNING & ENGINEERING
OFFICE OF ENGINEERING & CONSTRUCTION
CITY OF OCEAN CITY, CAPE MAY COUNTY, NEW JERSEY
ARTHUR J. CHEW II, PROFESSIONAL ENGINEER
NJ LICENSE NO. 24GE04700100

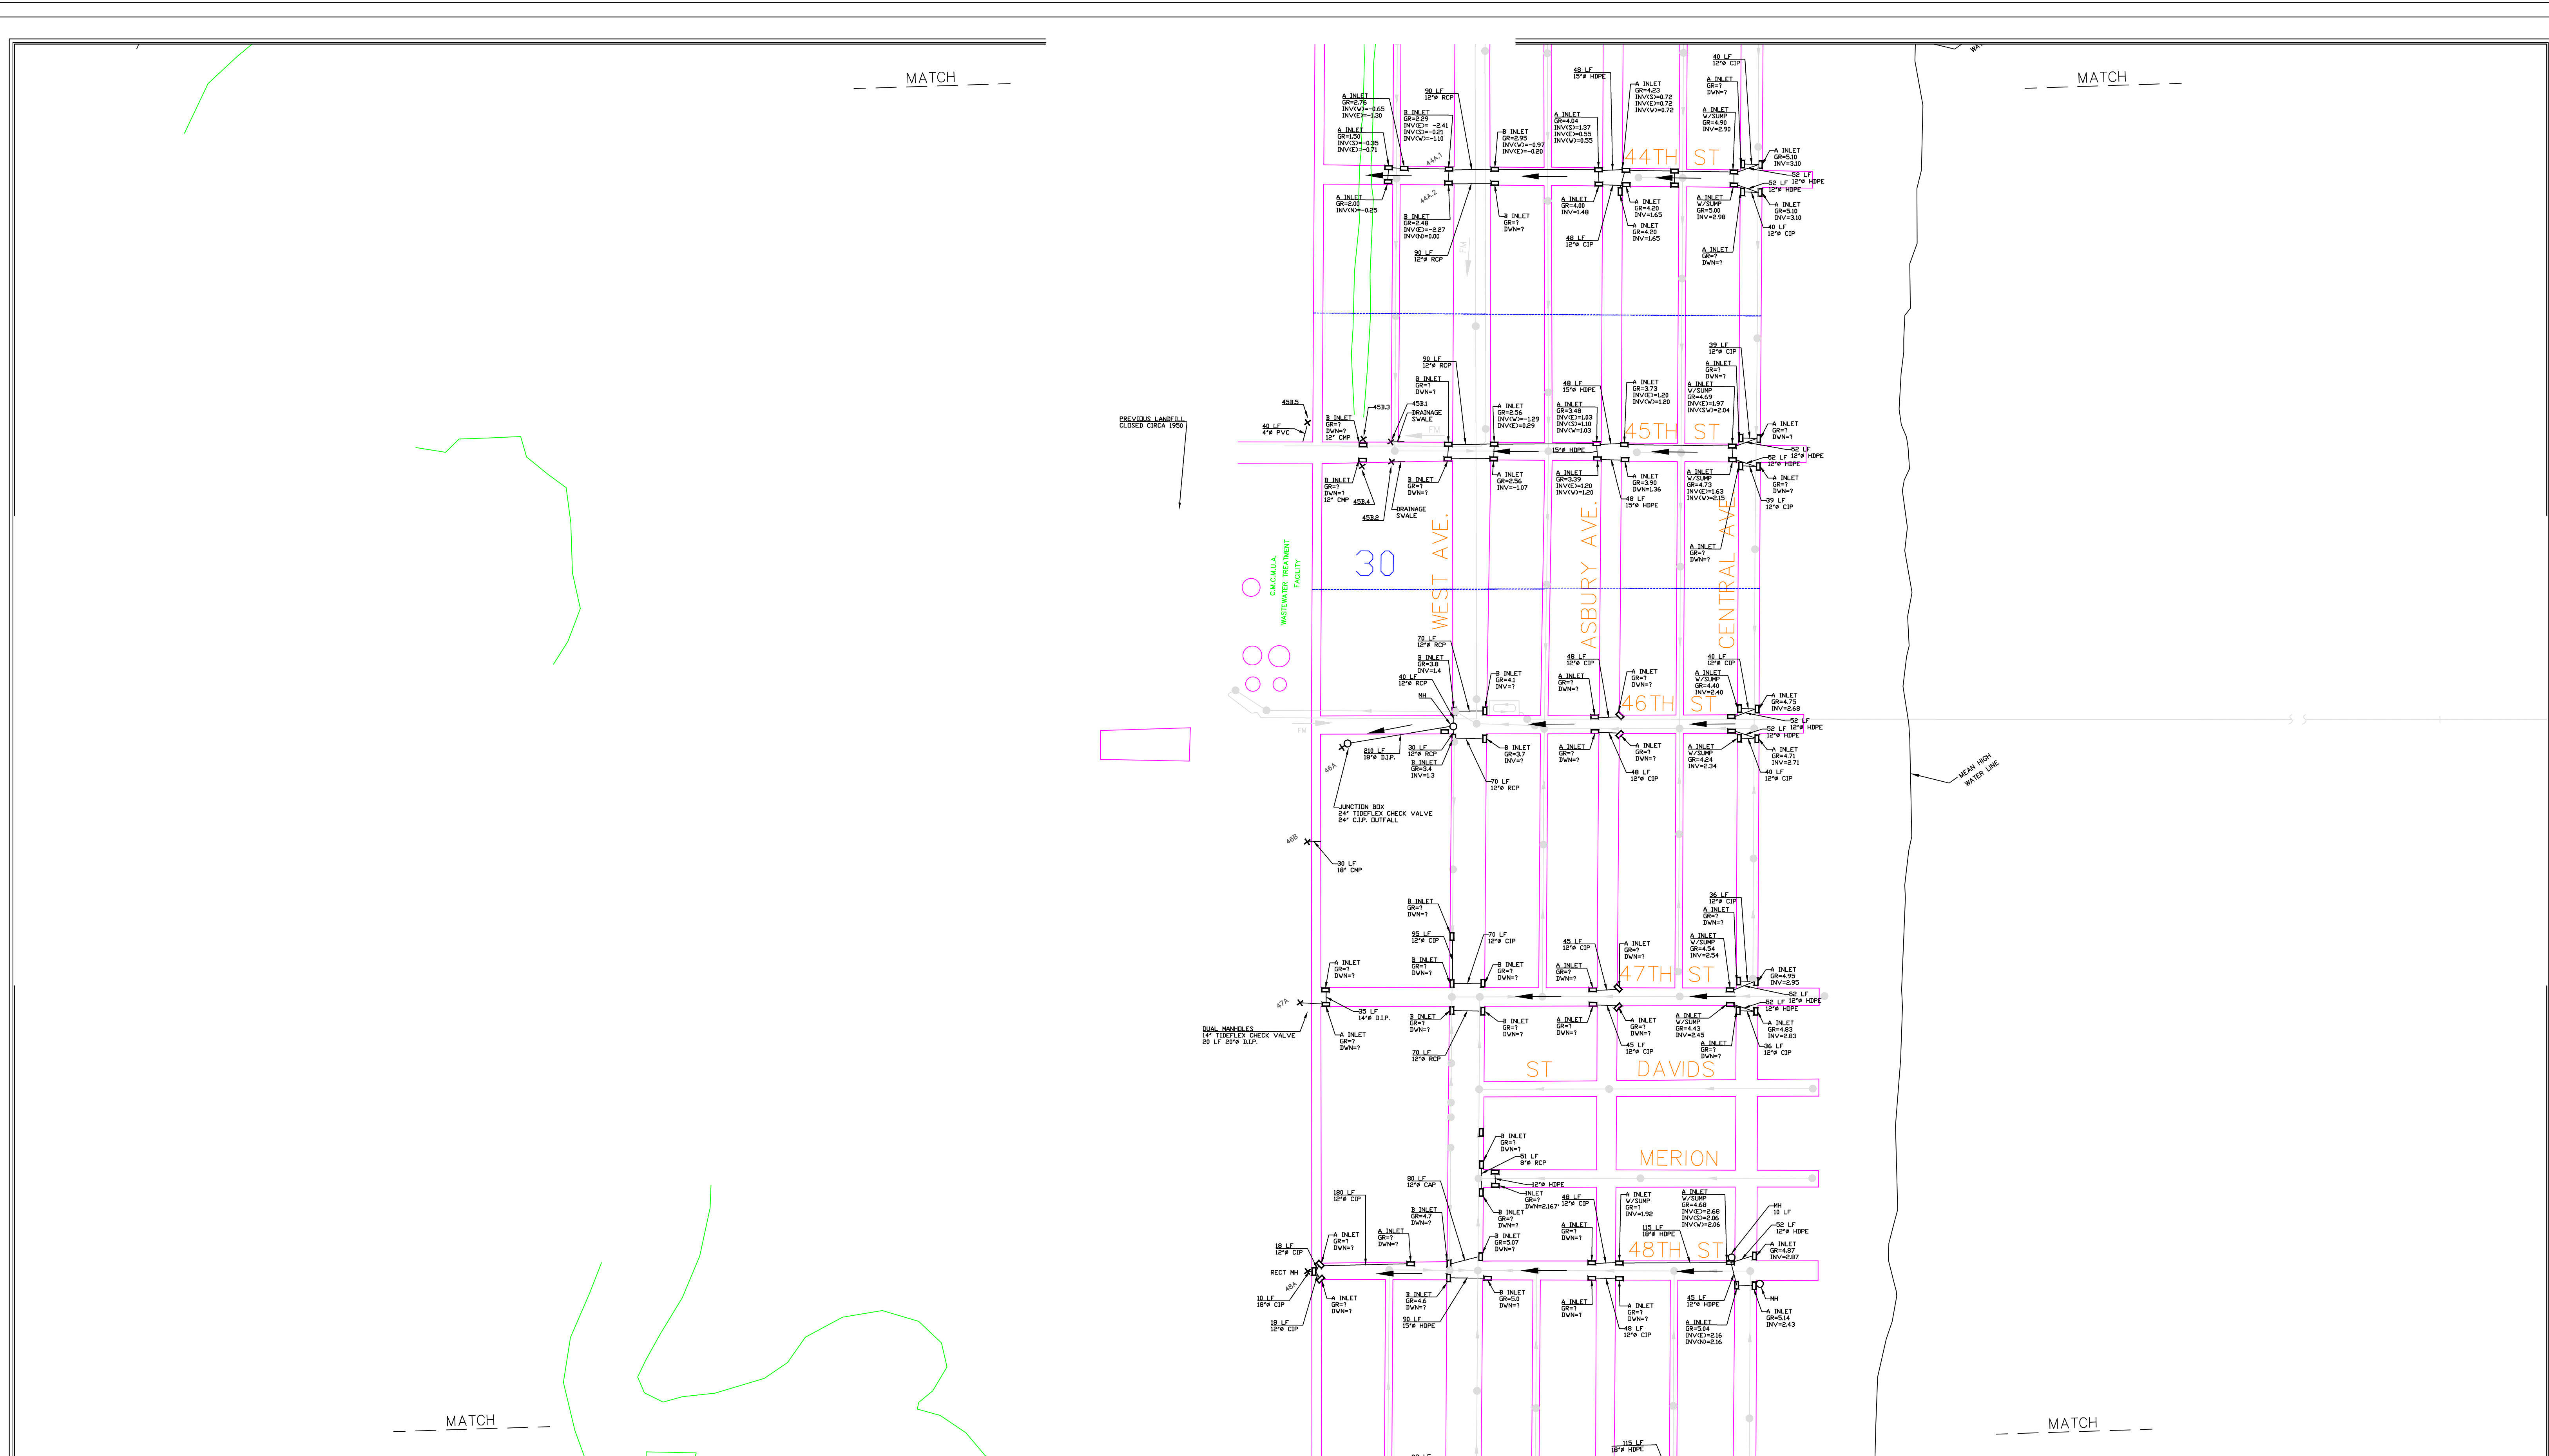


**CITY OF OCEAN CITY
CAPE MAY COUNTY, NEW JERSEY
MASTER DRAINAGE PLAN**

Sheet 4			
DATE:	OCT 27, 2011	DRAWN BY:	JSE
REV DATE:		CHECKED BY:	AJC
REV DATE:		SCALE:	NTS
REV DATE:		REVISIONS:	
REV DATE:		REVISIONS:	
REV DATE:		REVISIONS:	
REV DATE:		REVISIONS:	
REV DATE:		REVISIONS:	

DEPARTMENT OF PLANNING & ENGINEERING
OFFICE OF ENGINEERING & CONSTRUCTION
CITY OF OCEAN CITY, CAPE MAY COUNTY, NEW JERSEY
ARTHUR J. CHEW III, PROFESSIONAL ENGINEER


NJ LICENSE NO. 24GE04700100

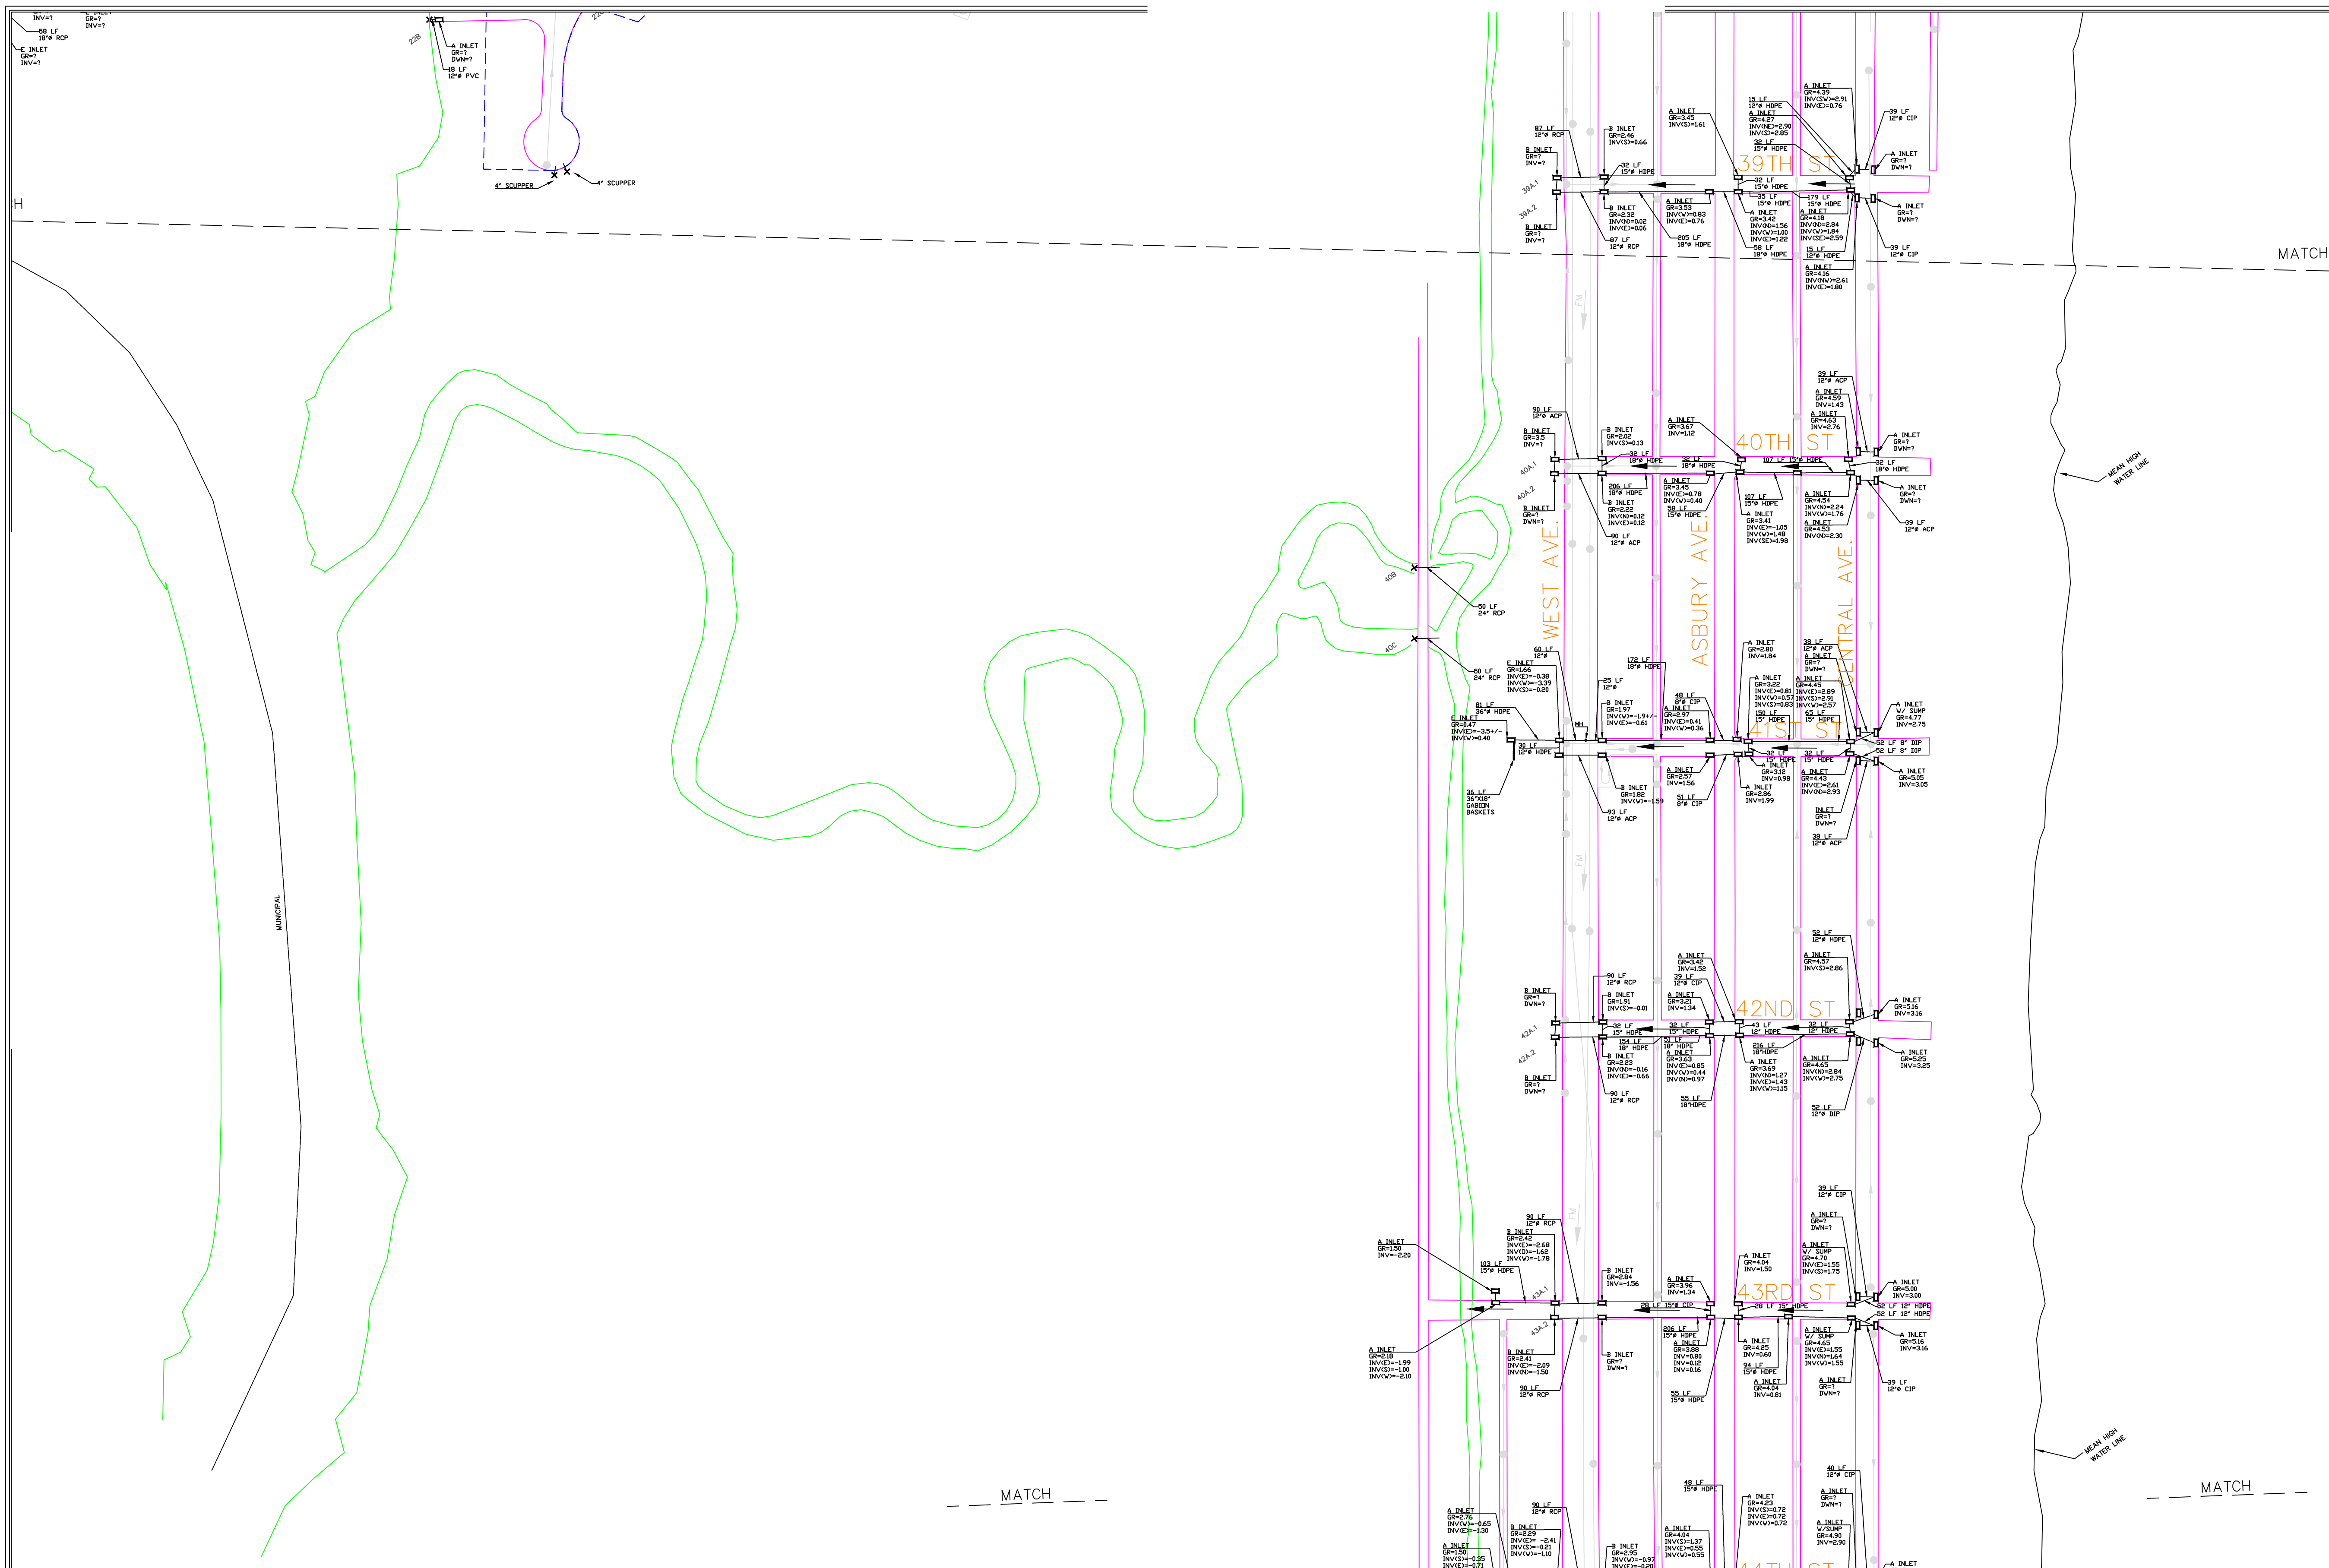

CITY OF OCEAN CITY
CAPE MAY COUNTY, NEW JERSEY
MASTER DRAINAGE PLAN

Sheet 5			
DATE:	OCT 27, 2011	DRAWN BY:	JSE
REVISIONS:		CHECKED BY:	AJC
REVISIONS:		SCALE:	NTS
REVISIONS:			
REVISIONS:			
REVISIONS:			
REVISIONS:			
REVISIONS:			


DEPARTMENT OF PLANNING & ENGINEERING
 OFFICE OF ENGINEERING & CONSTRUCTION
 CITY OF OCEAN CITY, CAPE MAY COUNTY, NEW JERSEY
 ARTHUR J. CHEW III, PROFESSIONAL ENGINEER
 NJ LICENSE NO. 24GE04700100

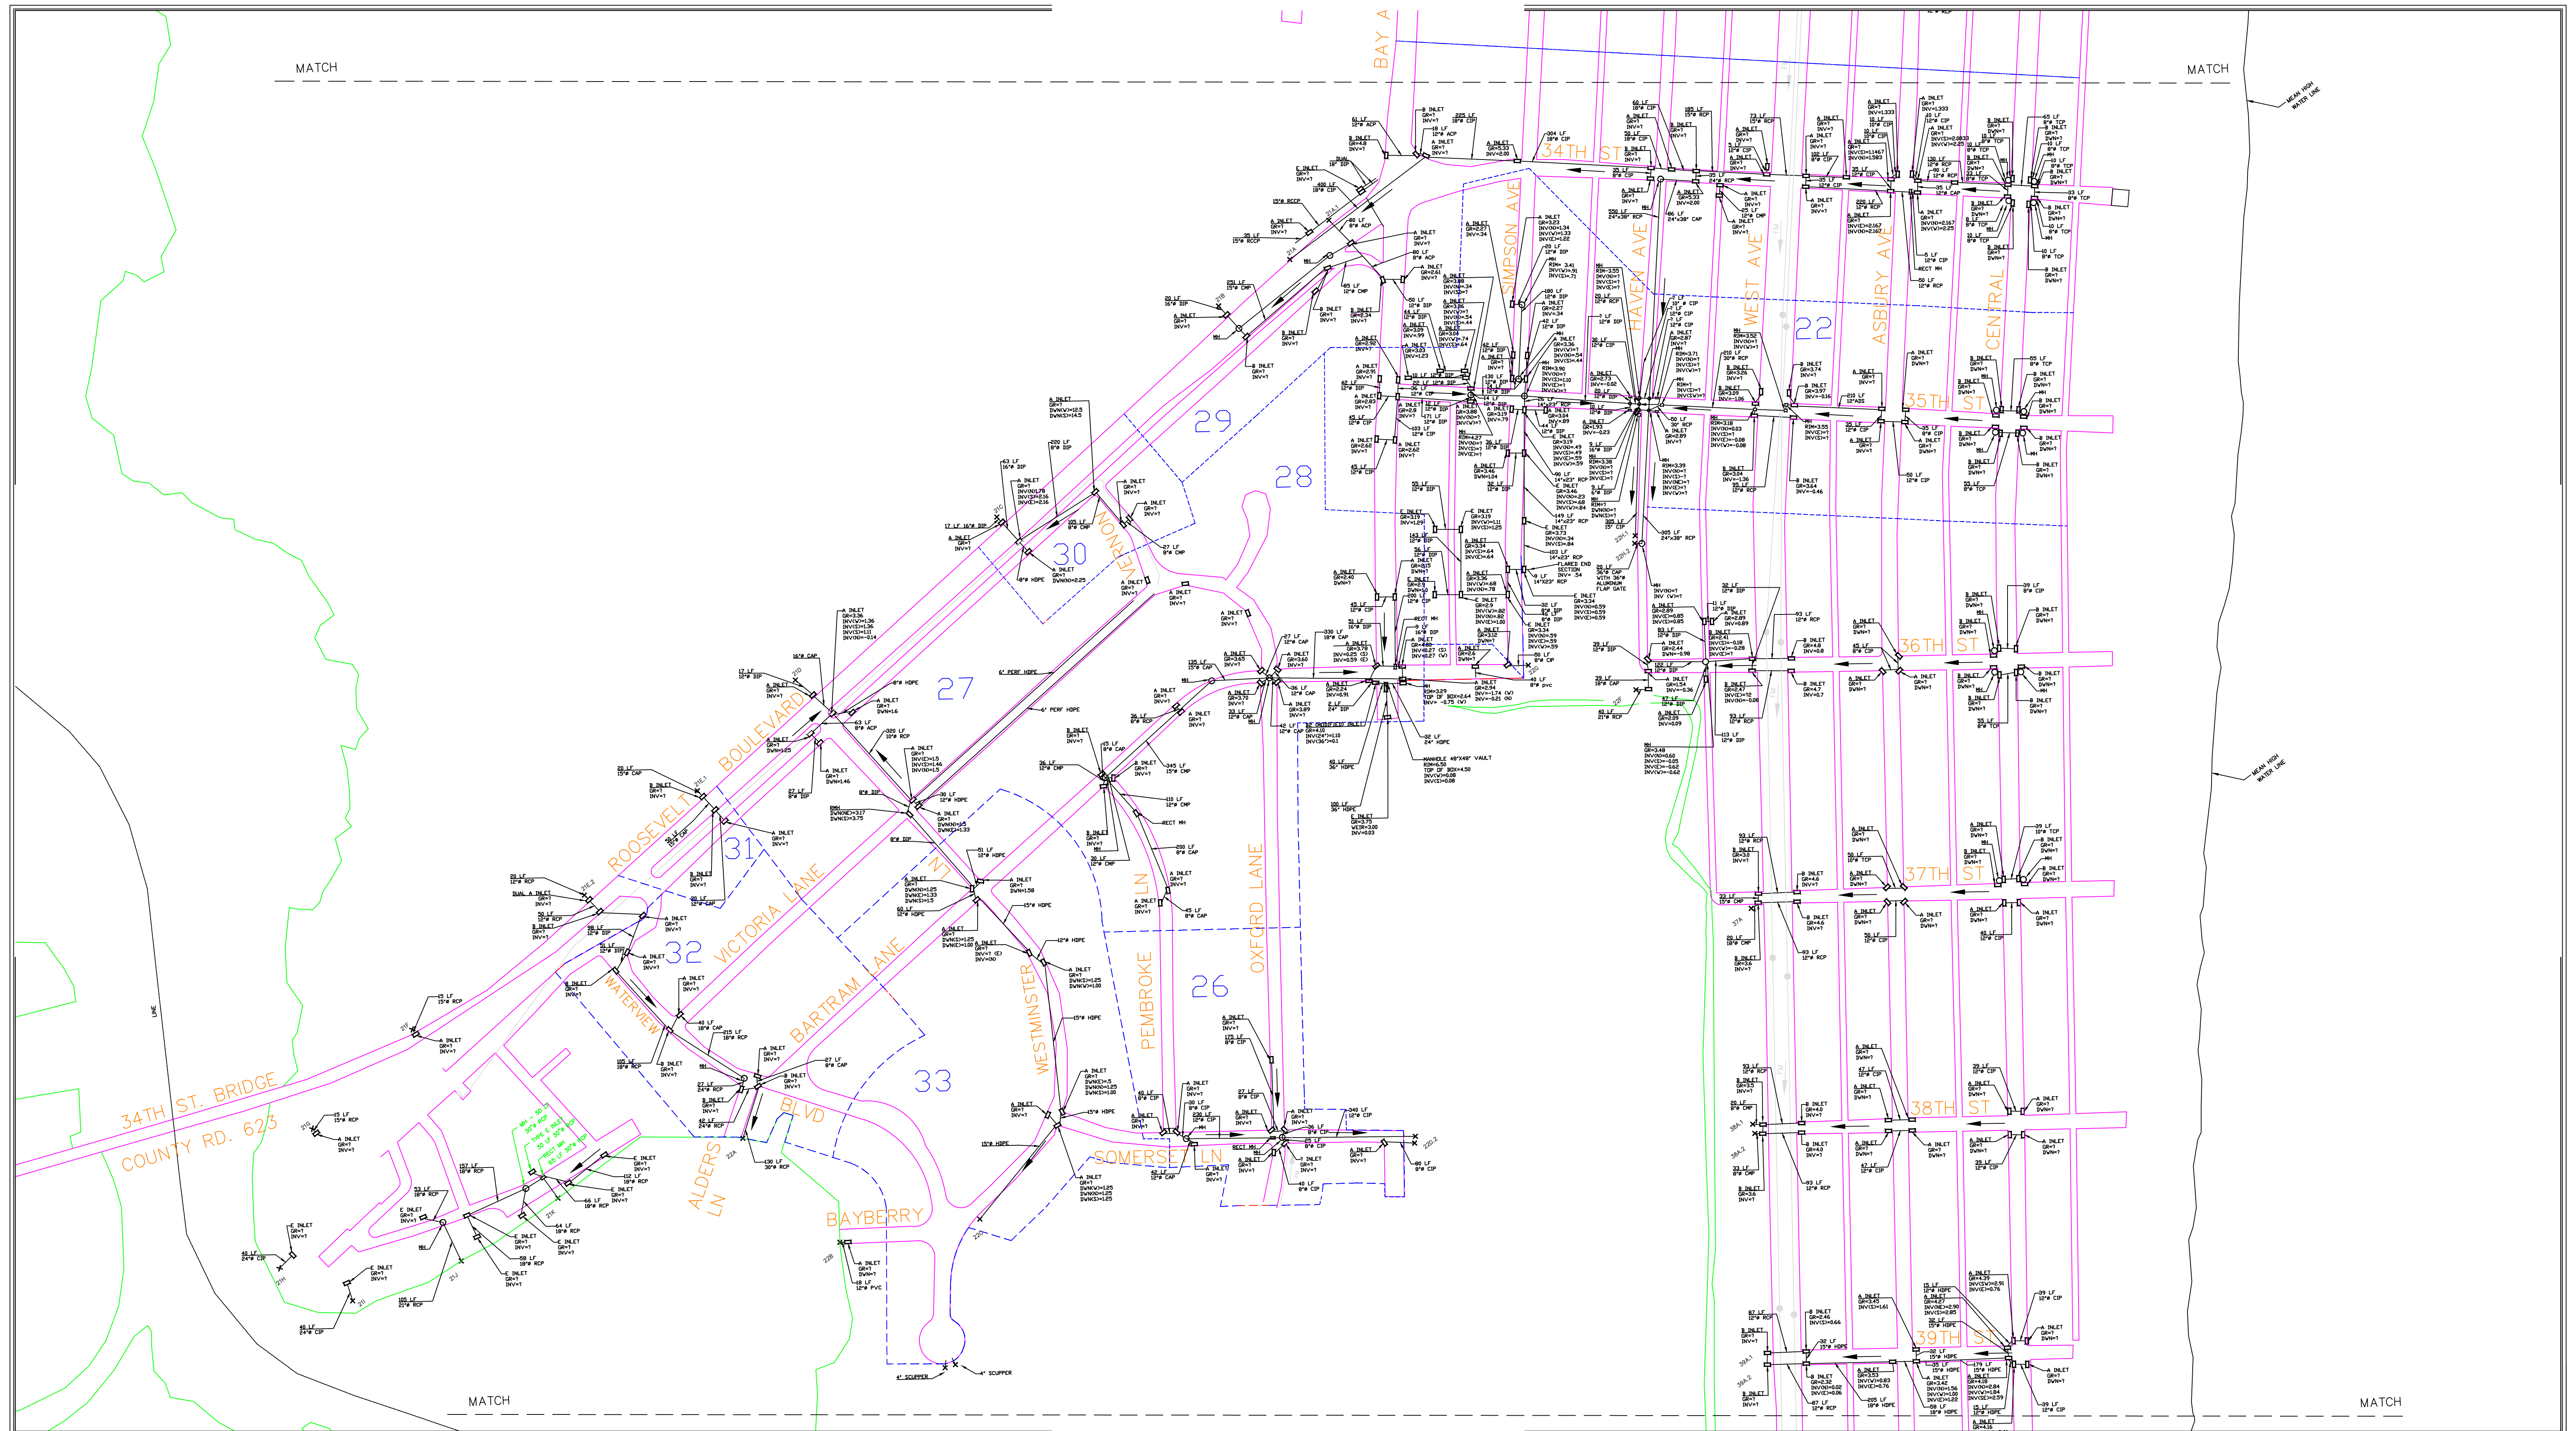

**CITY OF OCEAN CITY
CAPE MAY COUNTY, NEW JERSEY
MASTER DRAINAGE PLAN**

Sheet 6			
DATE:	OCT 27, 2011	DRAWN BY:	JSE
REV DATE:		REVISIONS:	
REV DATE:		REVISIONS:	
DEPARTMENT OF PLANNING & ENGINEERING
OFFICE OF ENGINEERING & CONSTRUCTION
CITY OF OCEAN CITY, CAPE MAY COUNTY, NEW JERSEY
ARTHUR J. CHEW III, PROFESSIONAL ENGINEER
NJ LICENSE NO. 24GE04700100

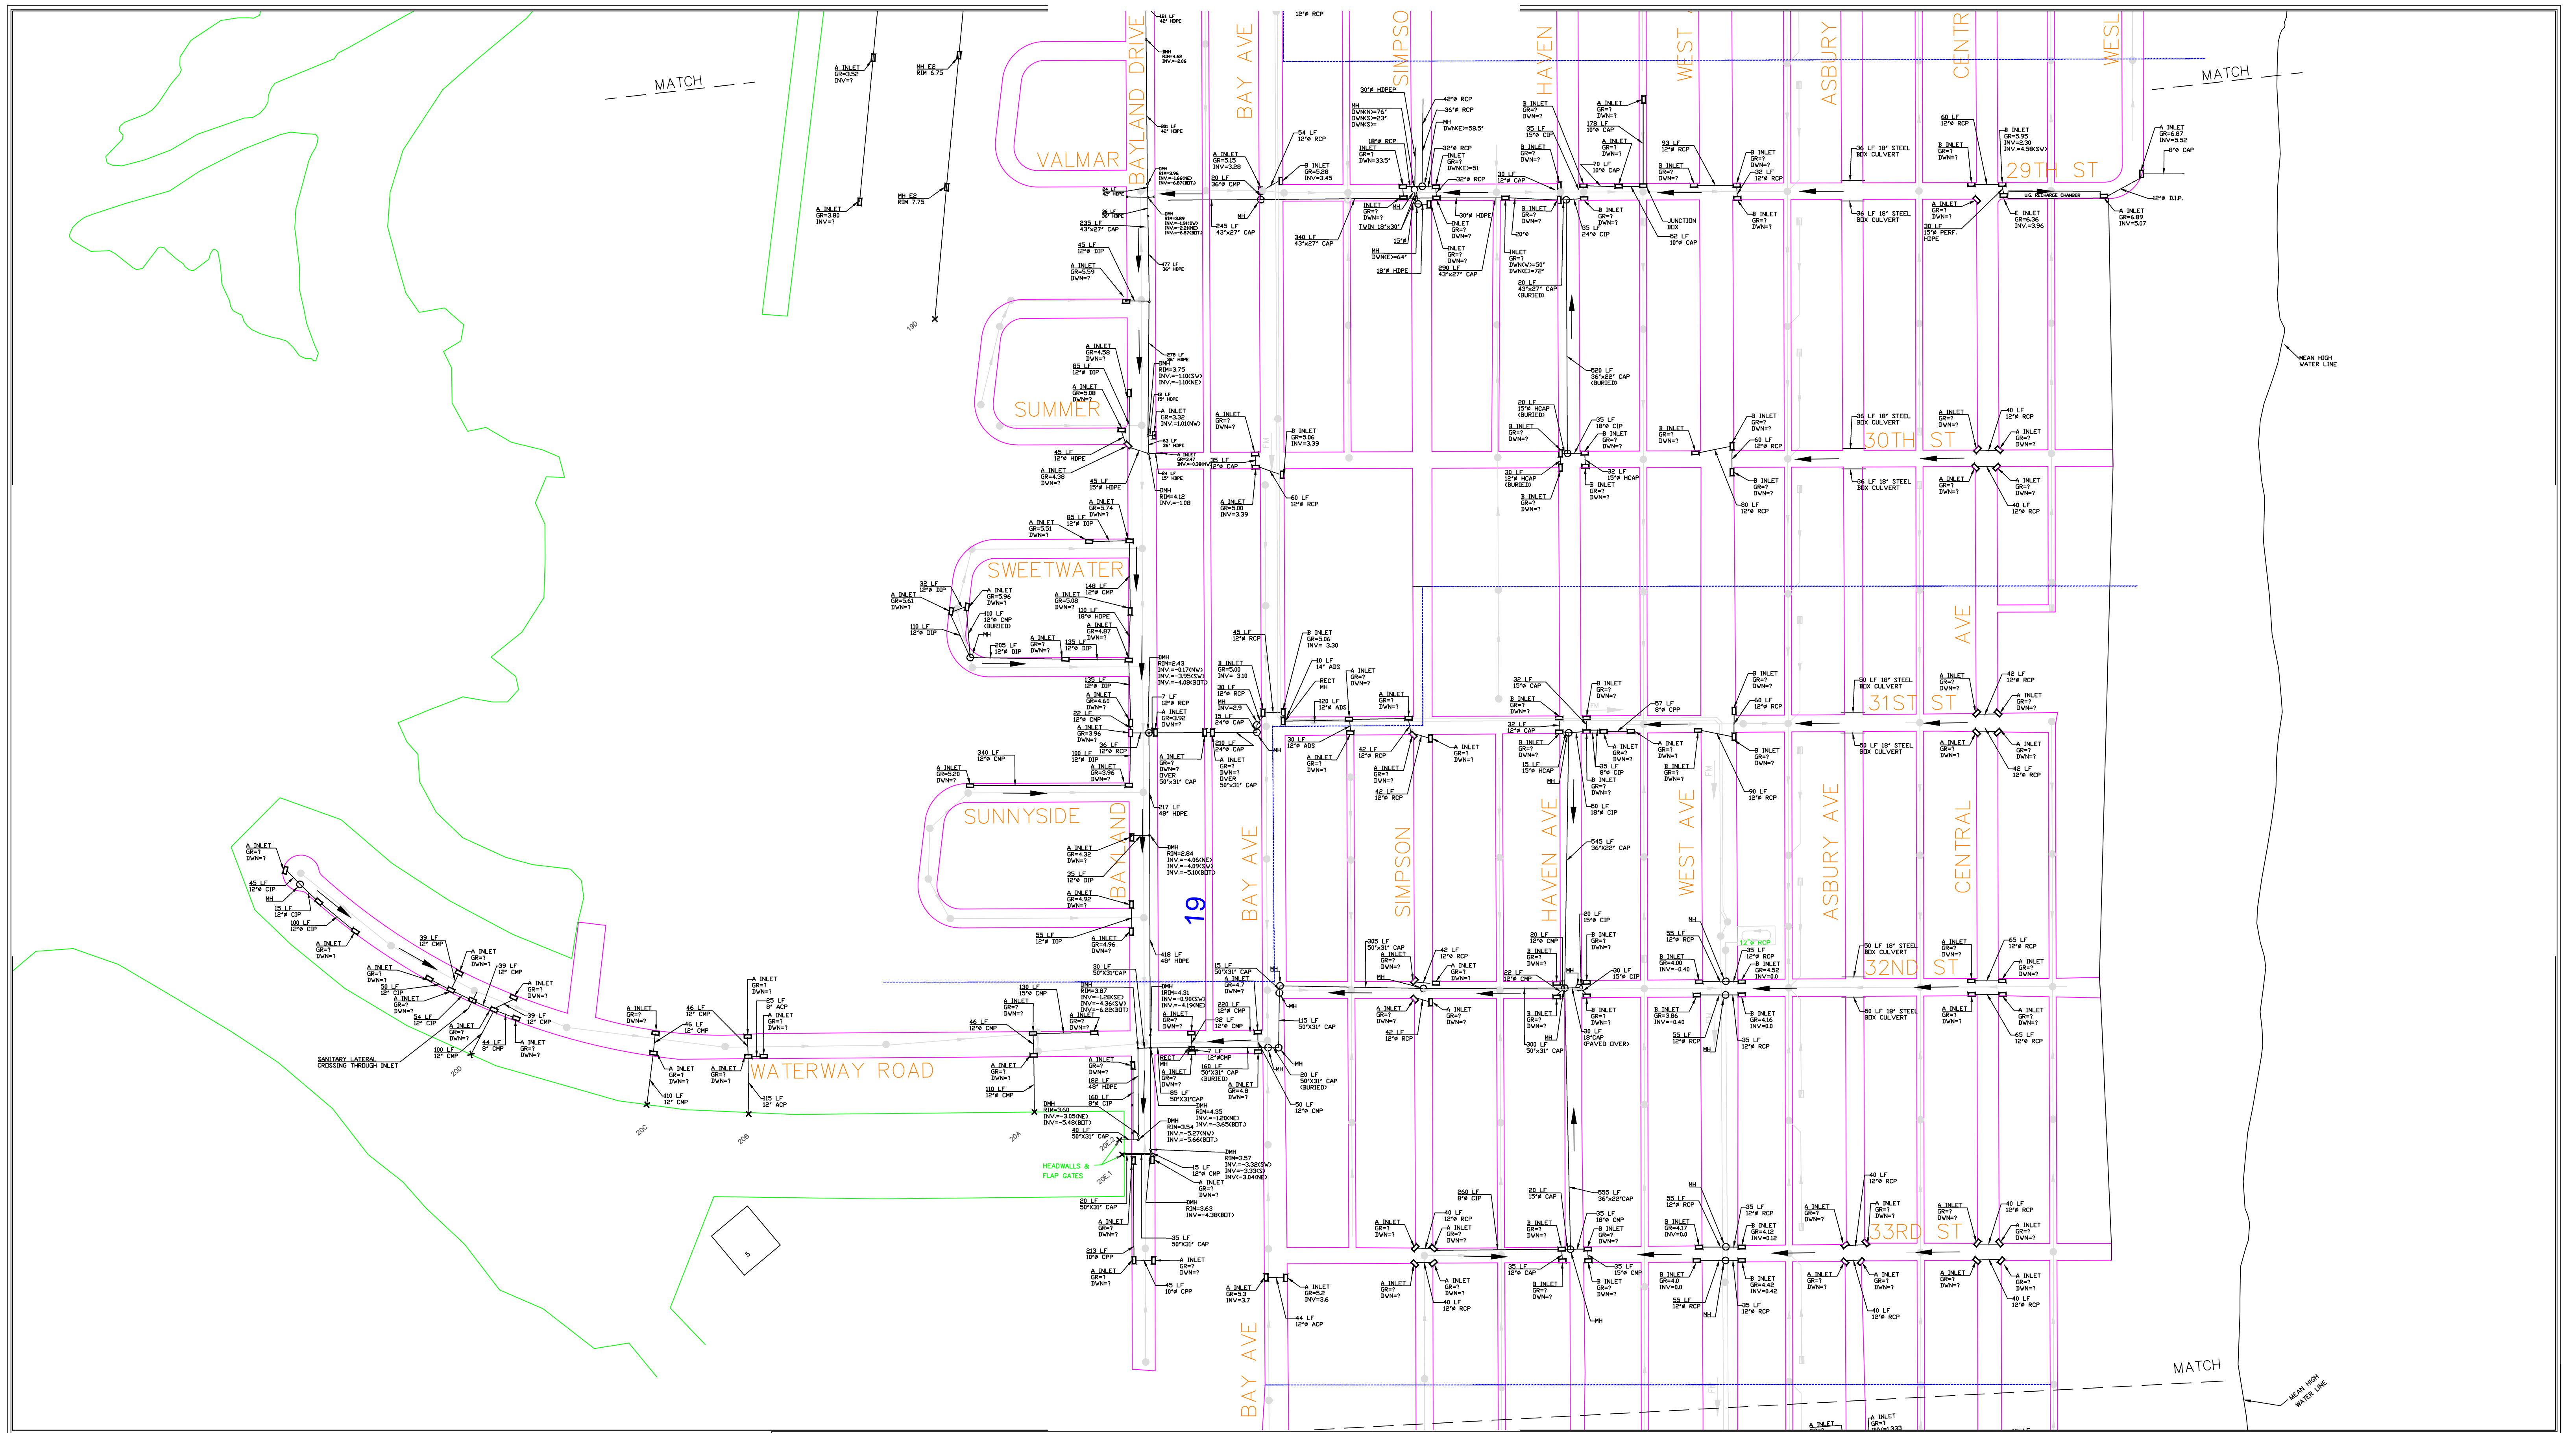

**CITY OF OCEAN CITY
CAPE MAY COUNTY, NEW JERSEY
MASTER DRAINAGE PLAN**

Sheet 7			
DATE: OCT 27, 2011	DRAWN BY: JSE	CHECKED BY: AJC	SCALE: NTS
REV DATE:	REVISIONS:		
REV DATE:	REVISIONS:		
REV DATE:	REVISIONS:		
REV DATE:	REVISIONS:		
REV DATE:	REVISIONS:		


DEPARTMENT OF PLANNING & ENGINEERING
OFFICE OF ENGINEERING & CONSTRUCTION
CITY OF OCEAN CITY, CAPE MAY COUNTY, NEW JERSEY
ARTHUR J. CHEW III, PROFESSIONAL ENGINEER
NJ LICENSE NO. 24GE04700100

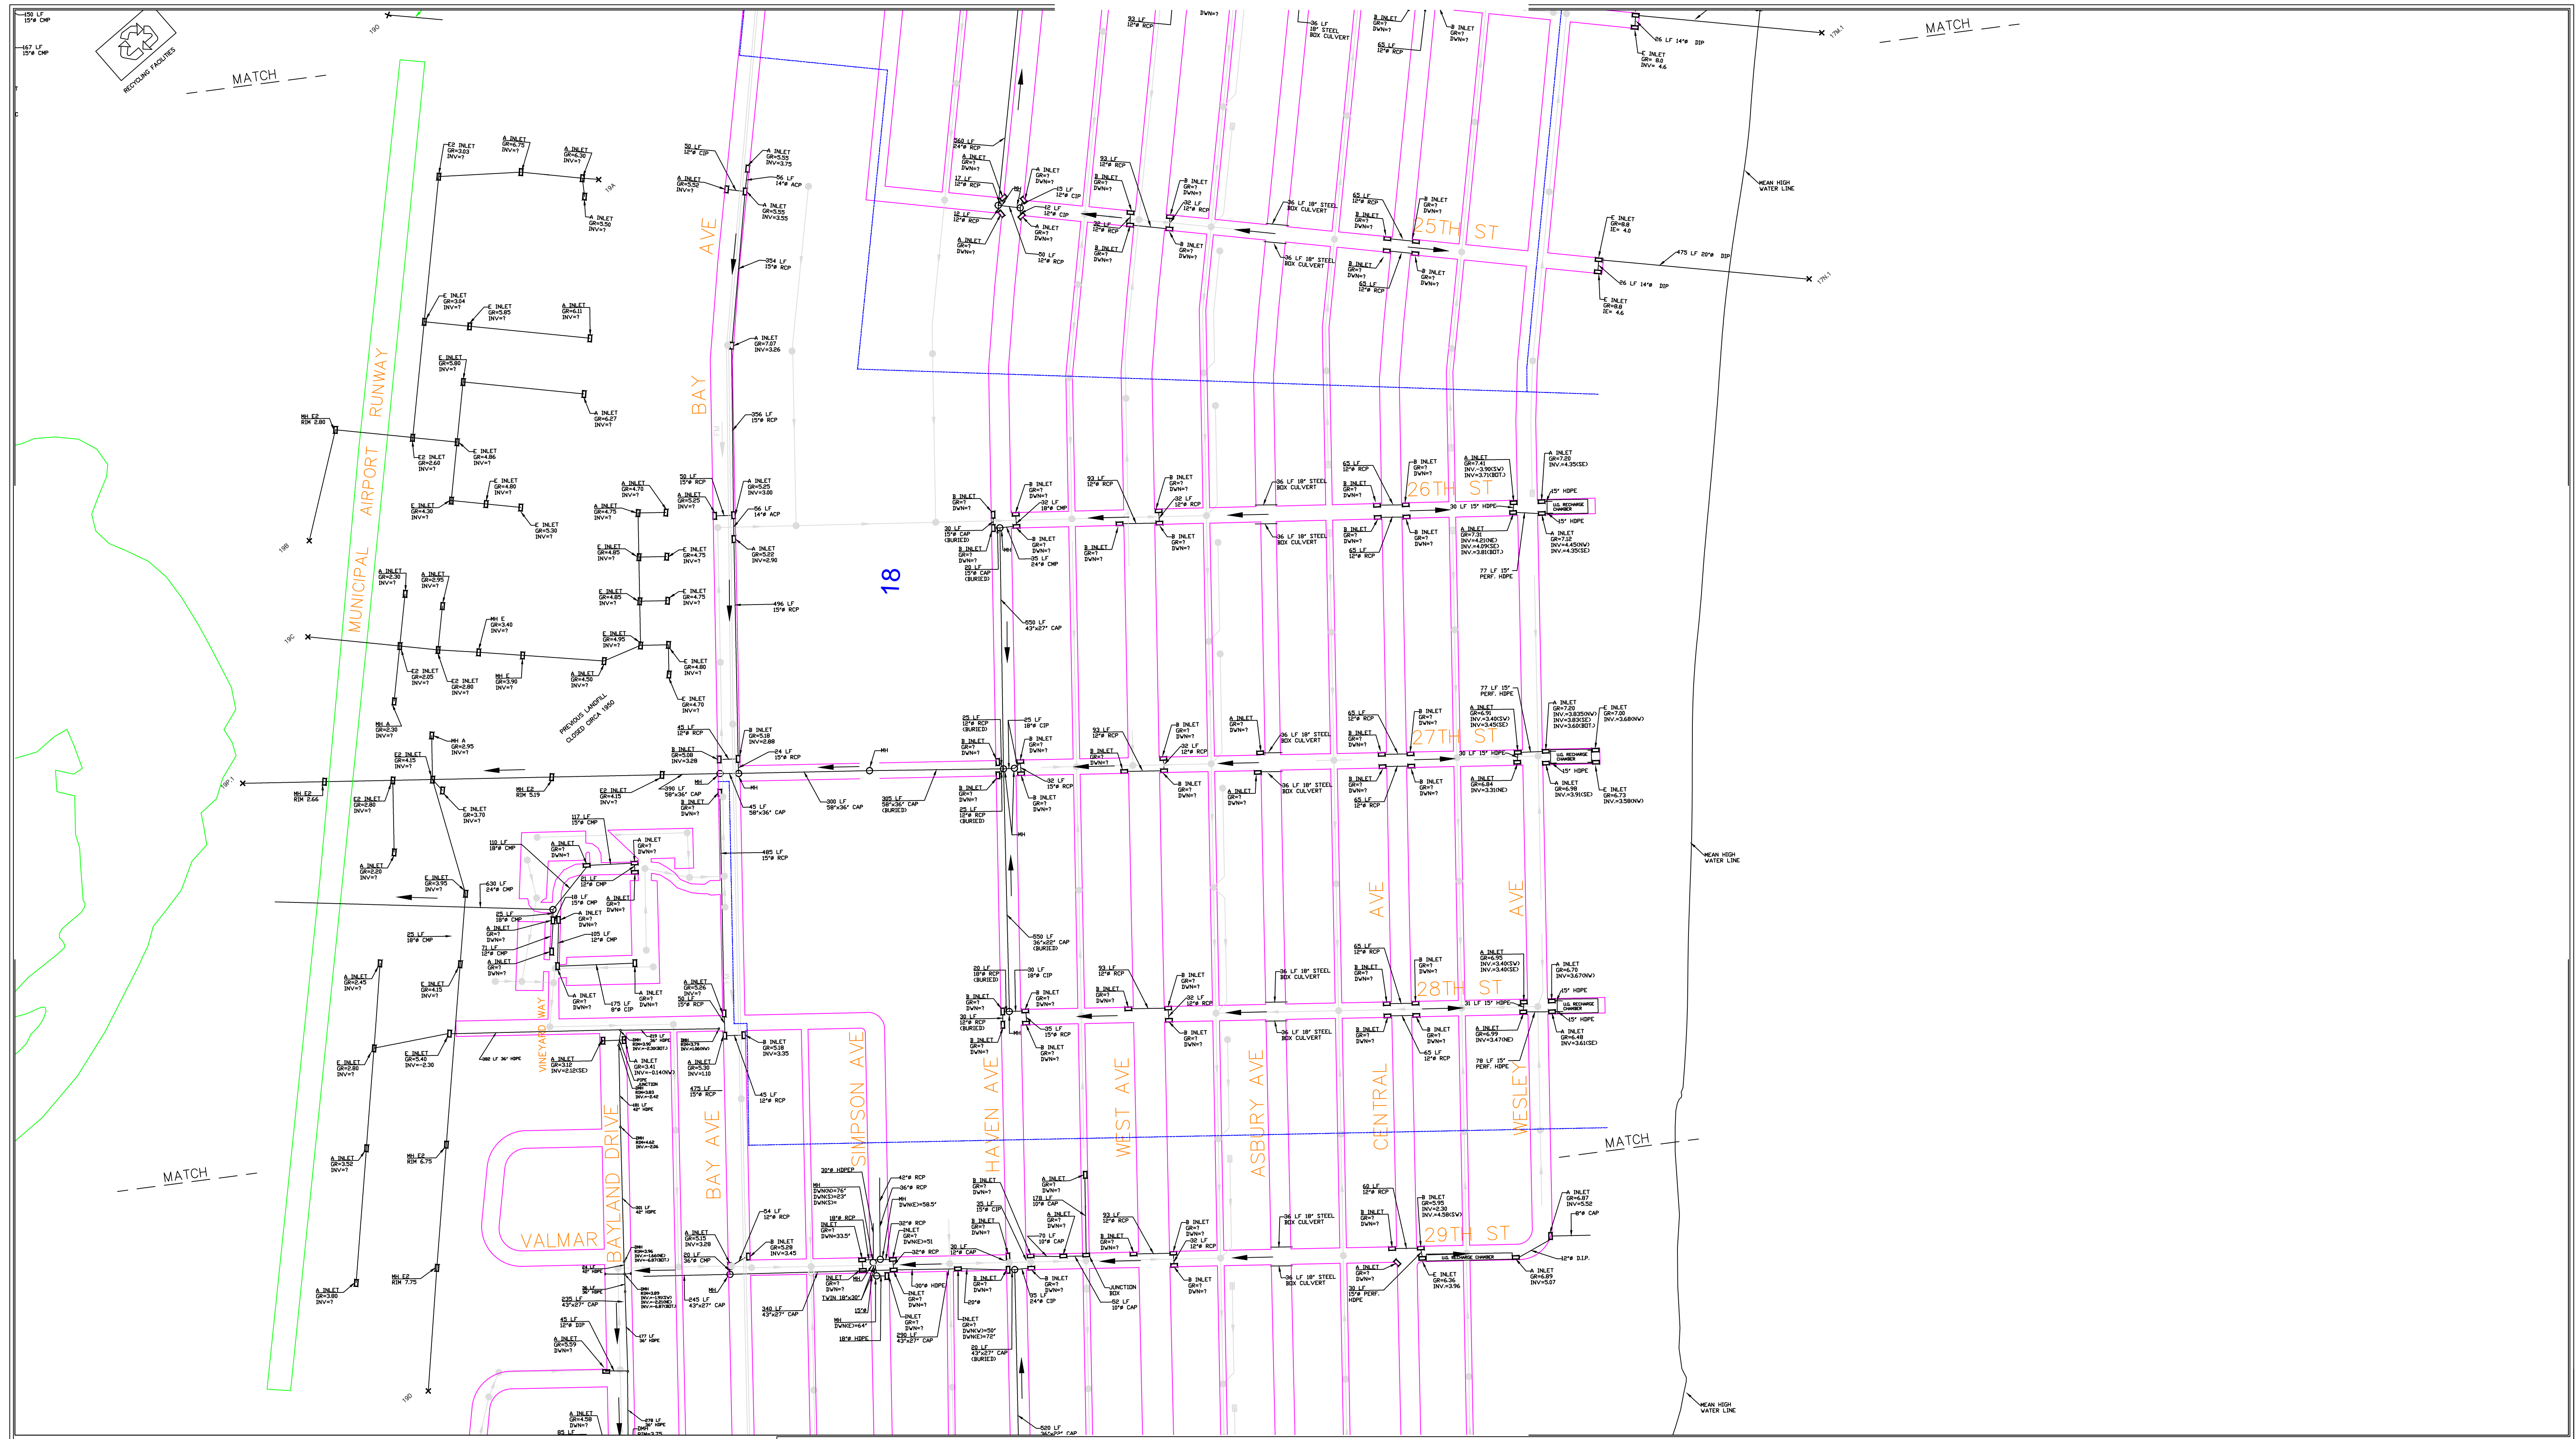

**CITY OF OCEAN CITY
CAPE MAY COUNTY, NEW JERSEY
MASTER DRAINAGE PLAN**

Sheet 8			
DATE:	OCT 27, 2011	DRAWN BY:	JSE
REV DATE:		REVISIONS:	
REV DATE:		REVISIONS:	
REV DATE:		REVISIONS:	
REV DATE:		REVISIONS:	
REV DATE:		REVISIONS:	


DEPARTMENT OF PLANNING & ENGINEERING
OFFICE OF ENGINEERING & CONSTRUCTION
CITY OF OCEAN CITY, CAPE MAY COUNTY, NEW JERSEY
ARTHUR J. CHEW III PROFESSIONAL ENGINEER
NJ LICENSE NO. 24GE04700100

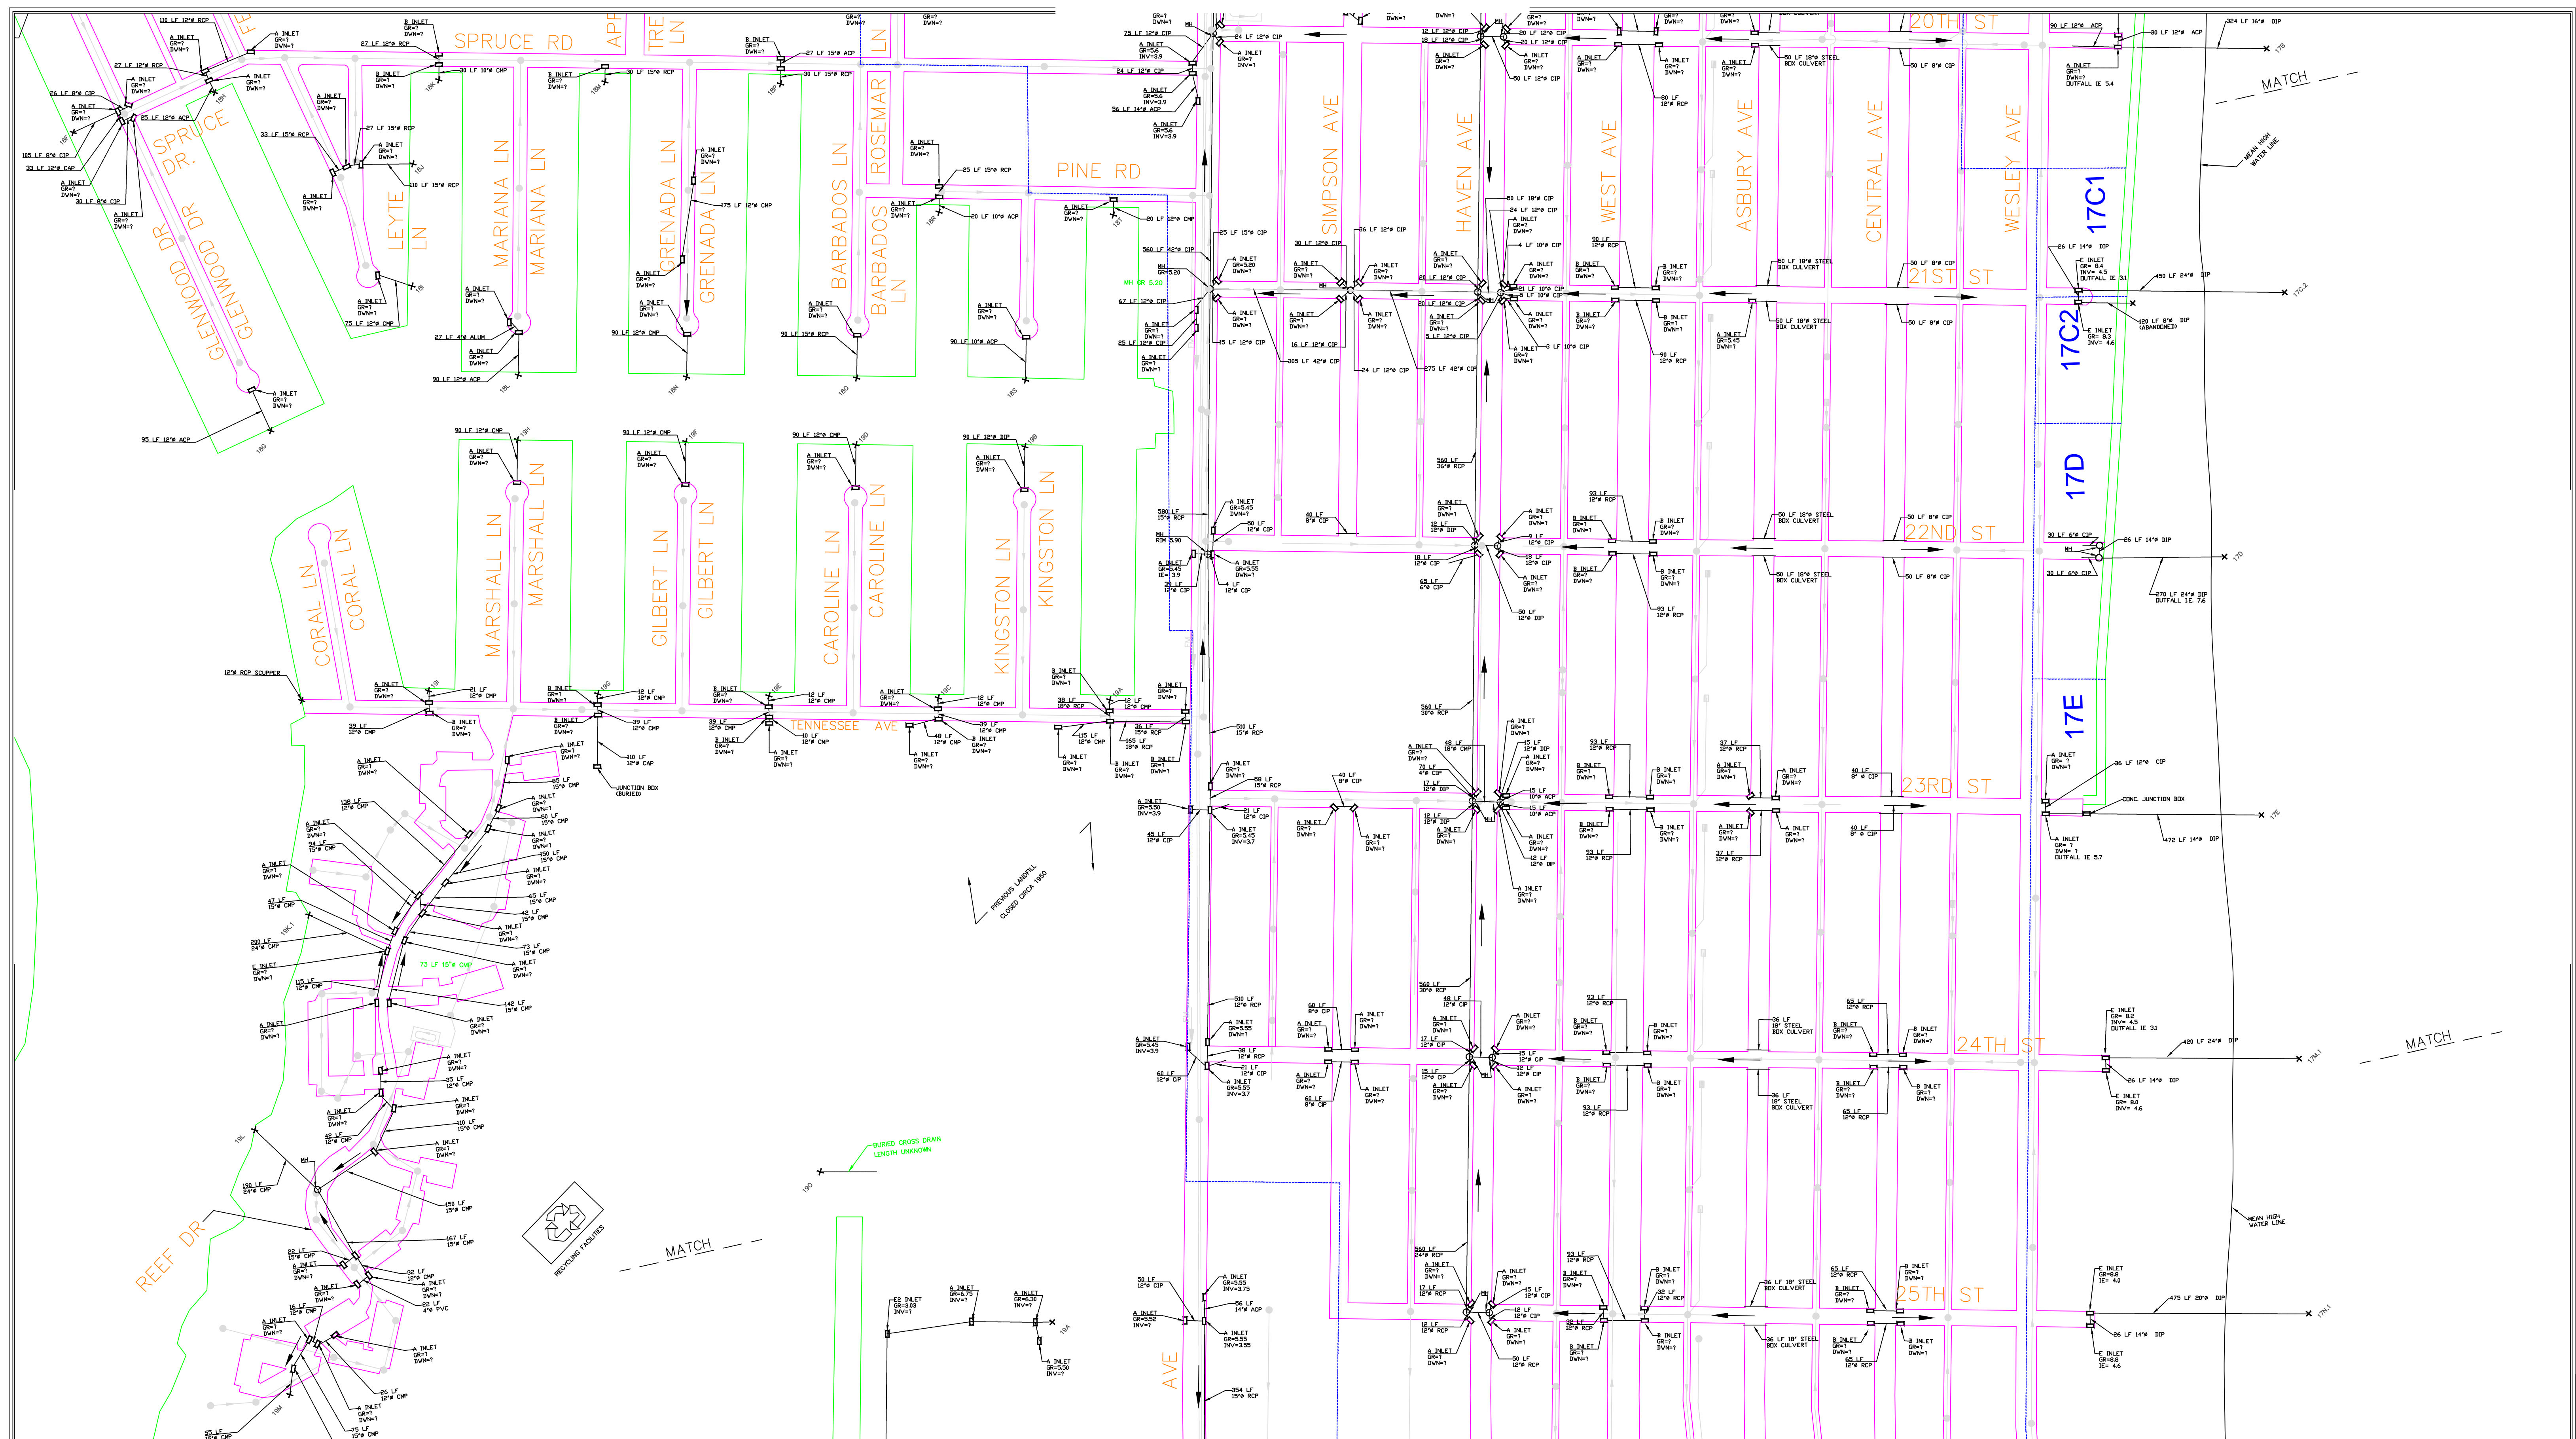

**CITY OF OCEAN CITY
CAPE MAY COUNTY, NEW JERSEY
MASTER DRAINAGE PLAN**

Sheet 9			
DATE:	OCT 27, 2011	DRAWN BY:	JSE
REV DATE:		REVISIONS:	
REV DATE:		REVISIONS:	
DEPARTMENT OF PLANNING & ENGINEERING
OFFICE OF ENGINEERING & CONSTRUCTION
CITY OF OCEAN CITY, CAPE MAY COUNTY, NEW JERSEY
ARTHUR J. CHEW III, PROFESSIONAL ENGINEER
NJ LICENSE NO. 24GE04700100

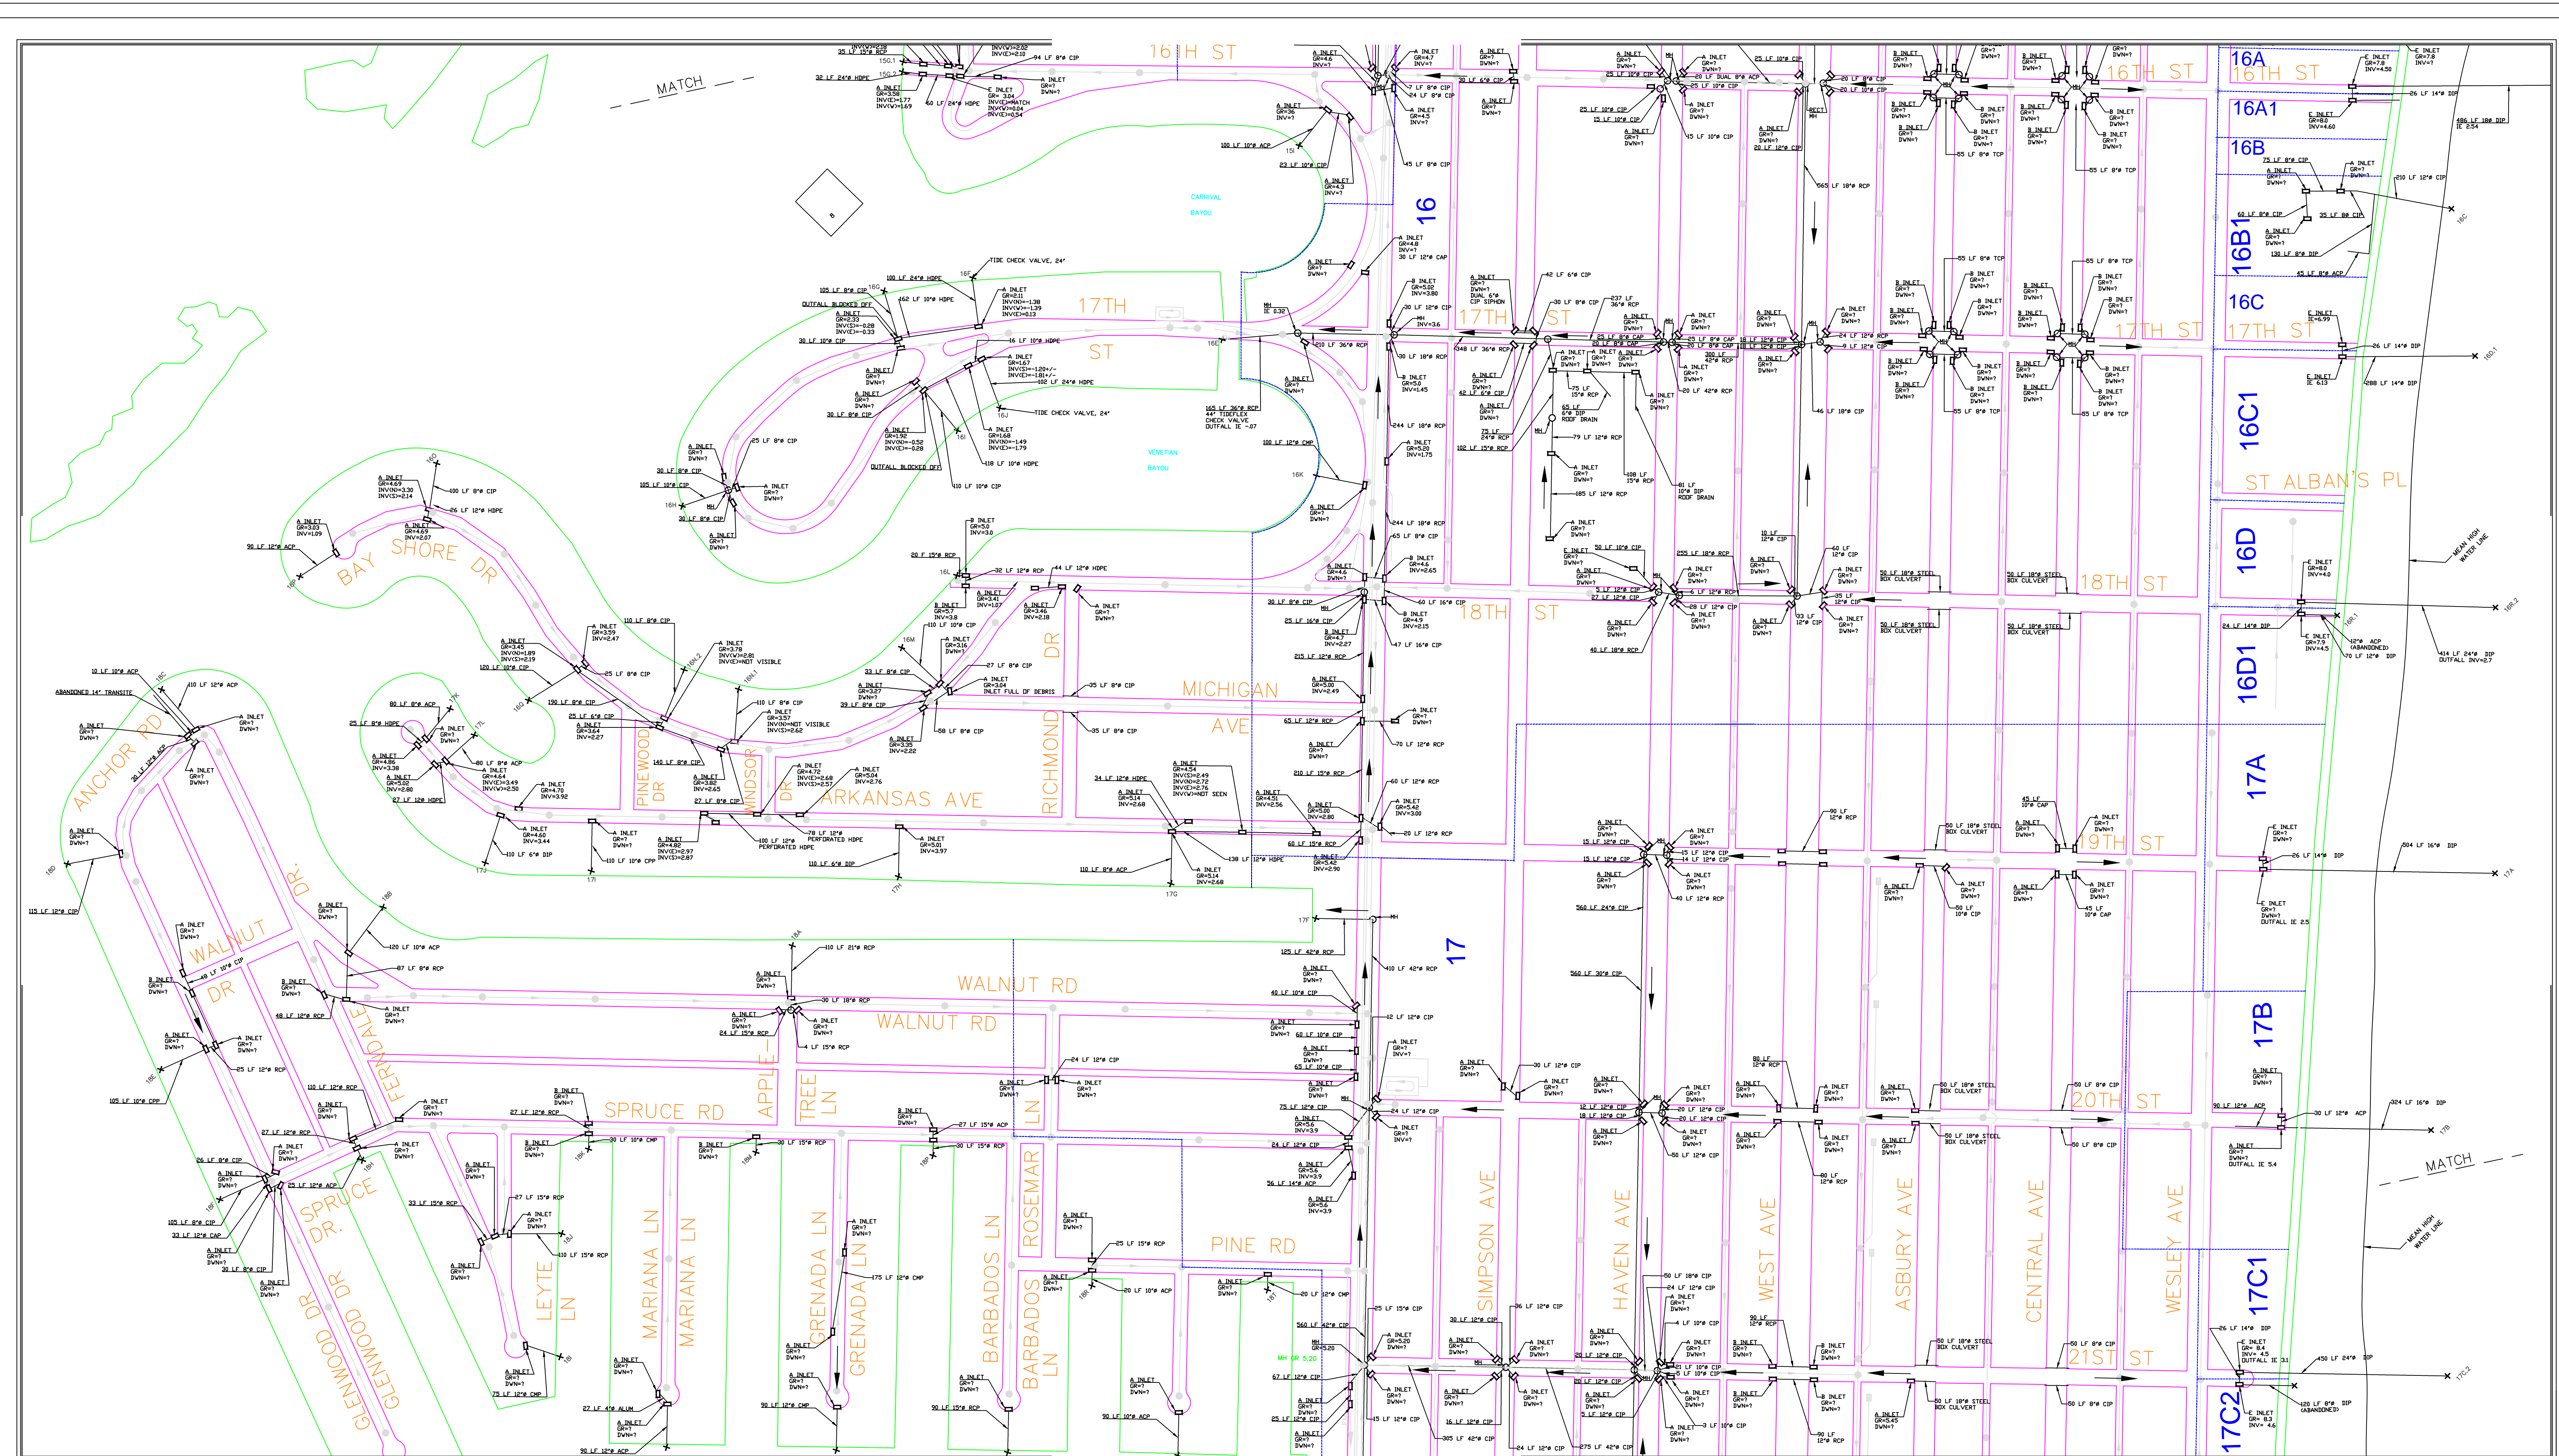

**CITY OF OCEAN CITY
CAPE MAY COUNTY, NEW JERSEY
MASTER DRAINAGE PLAN**

Sheet 10			
DATE:	OCT 27, 2011	DRAWN BY:	JSE
REV DATE:		REVISIONS:	
REV DATE:		REVISIONS:	
DEPARTMENT OF PLANNING & ENGINEERING
 OFFICE OF ENGINEERING & CONSTRUCTION
 CITY OF OCEAN CITY, CAPE MAY COUNTY, NEW JERSEY
 ARTHUR J. CHEW III, PROFESSIONAL ENGINEER
 NJ LICENSE NO. 24GE04700100

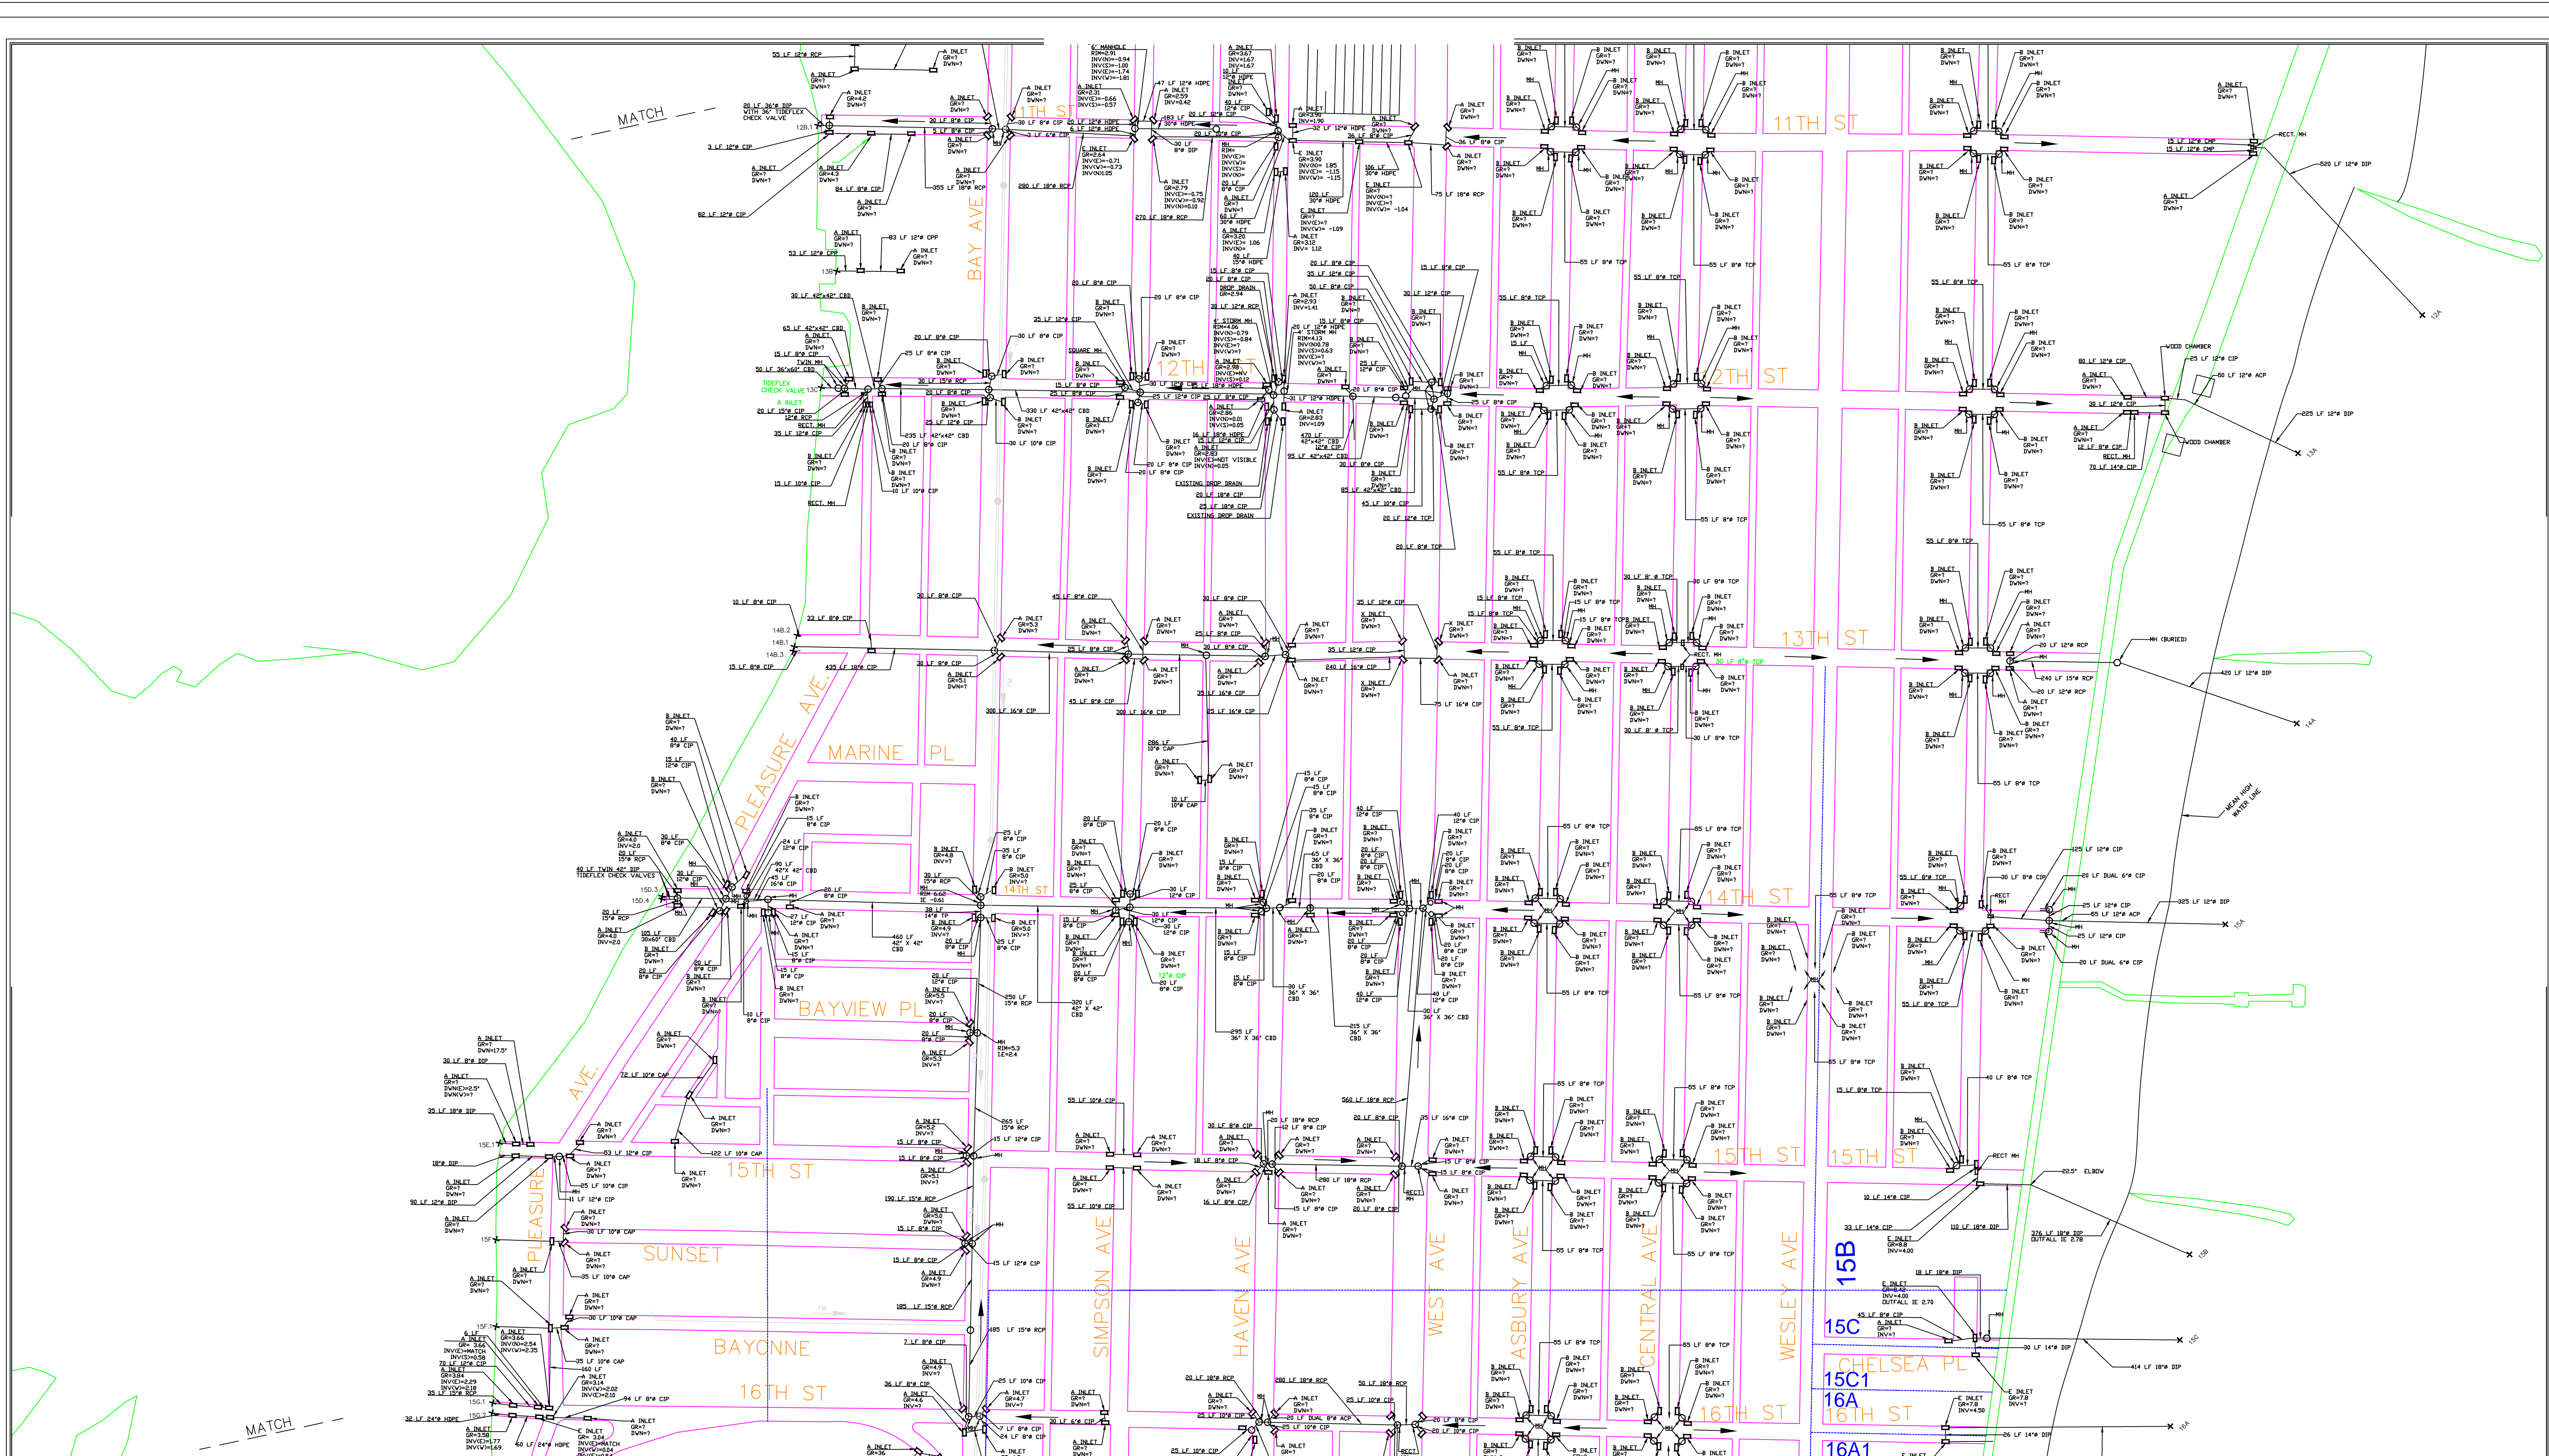


**CITY OF OCEAN CITY
CAPE MAY COUNTY, NEW JERSEY
MASTER DRAINAGE PLAN**

Sheet 11			
DATE: OCT 27, 2011	DRAWN BY: JSE	CHECKED BY: AJC	SCALE: NTS
REV DATE:	REVISIONS:		
REV DATE:	REVISIONS:		
REV DATE:	REVISIONS:		
REV DATE:	REVISIONS:		
REV DATE:	REVISIONS:		

DEPARTMENT OF PLANNING & ENGINEERING
OFFICE OF ENGINEERING & CONSTRUCTION
CITY OF OCEAN CITY, CAPE MAY COUNTY, NEW JERSEY
ARTHUR J. CHEW III, PROFESSIONAL ENGINEER

NJ LICENSE NO. 24GE04700100

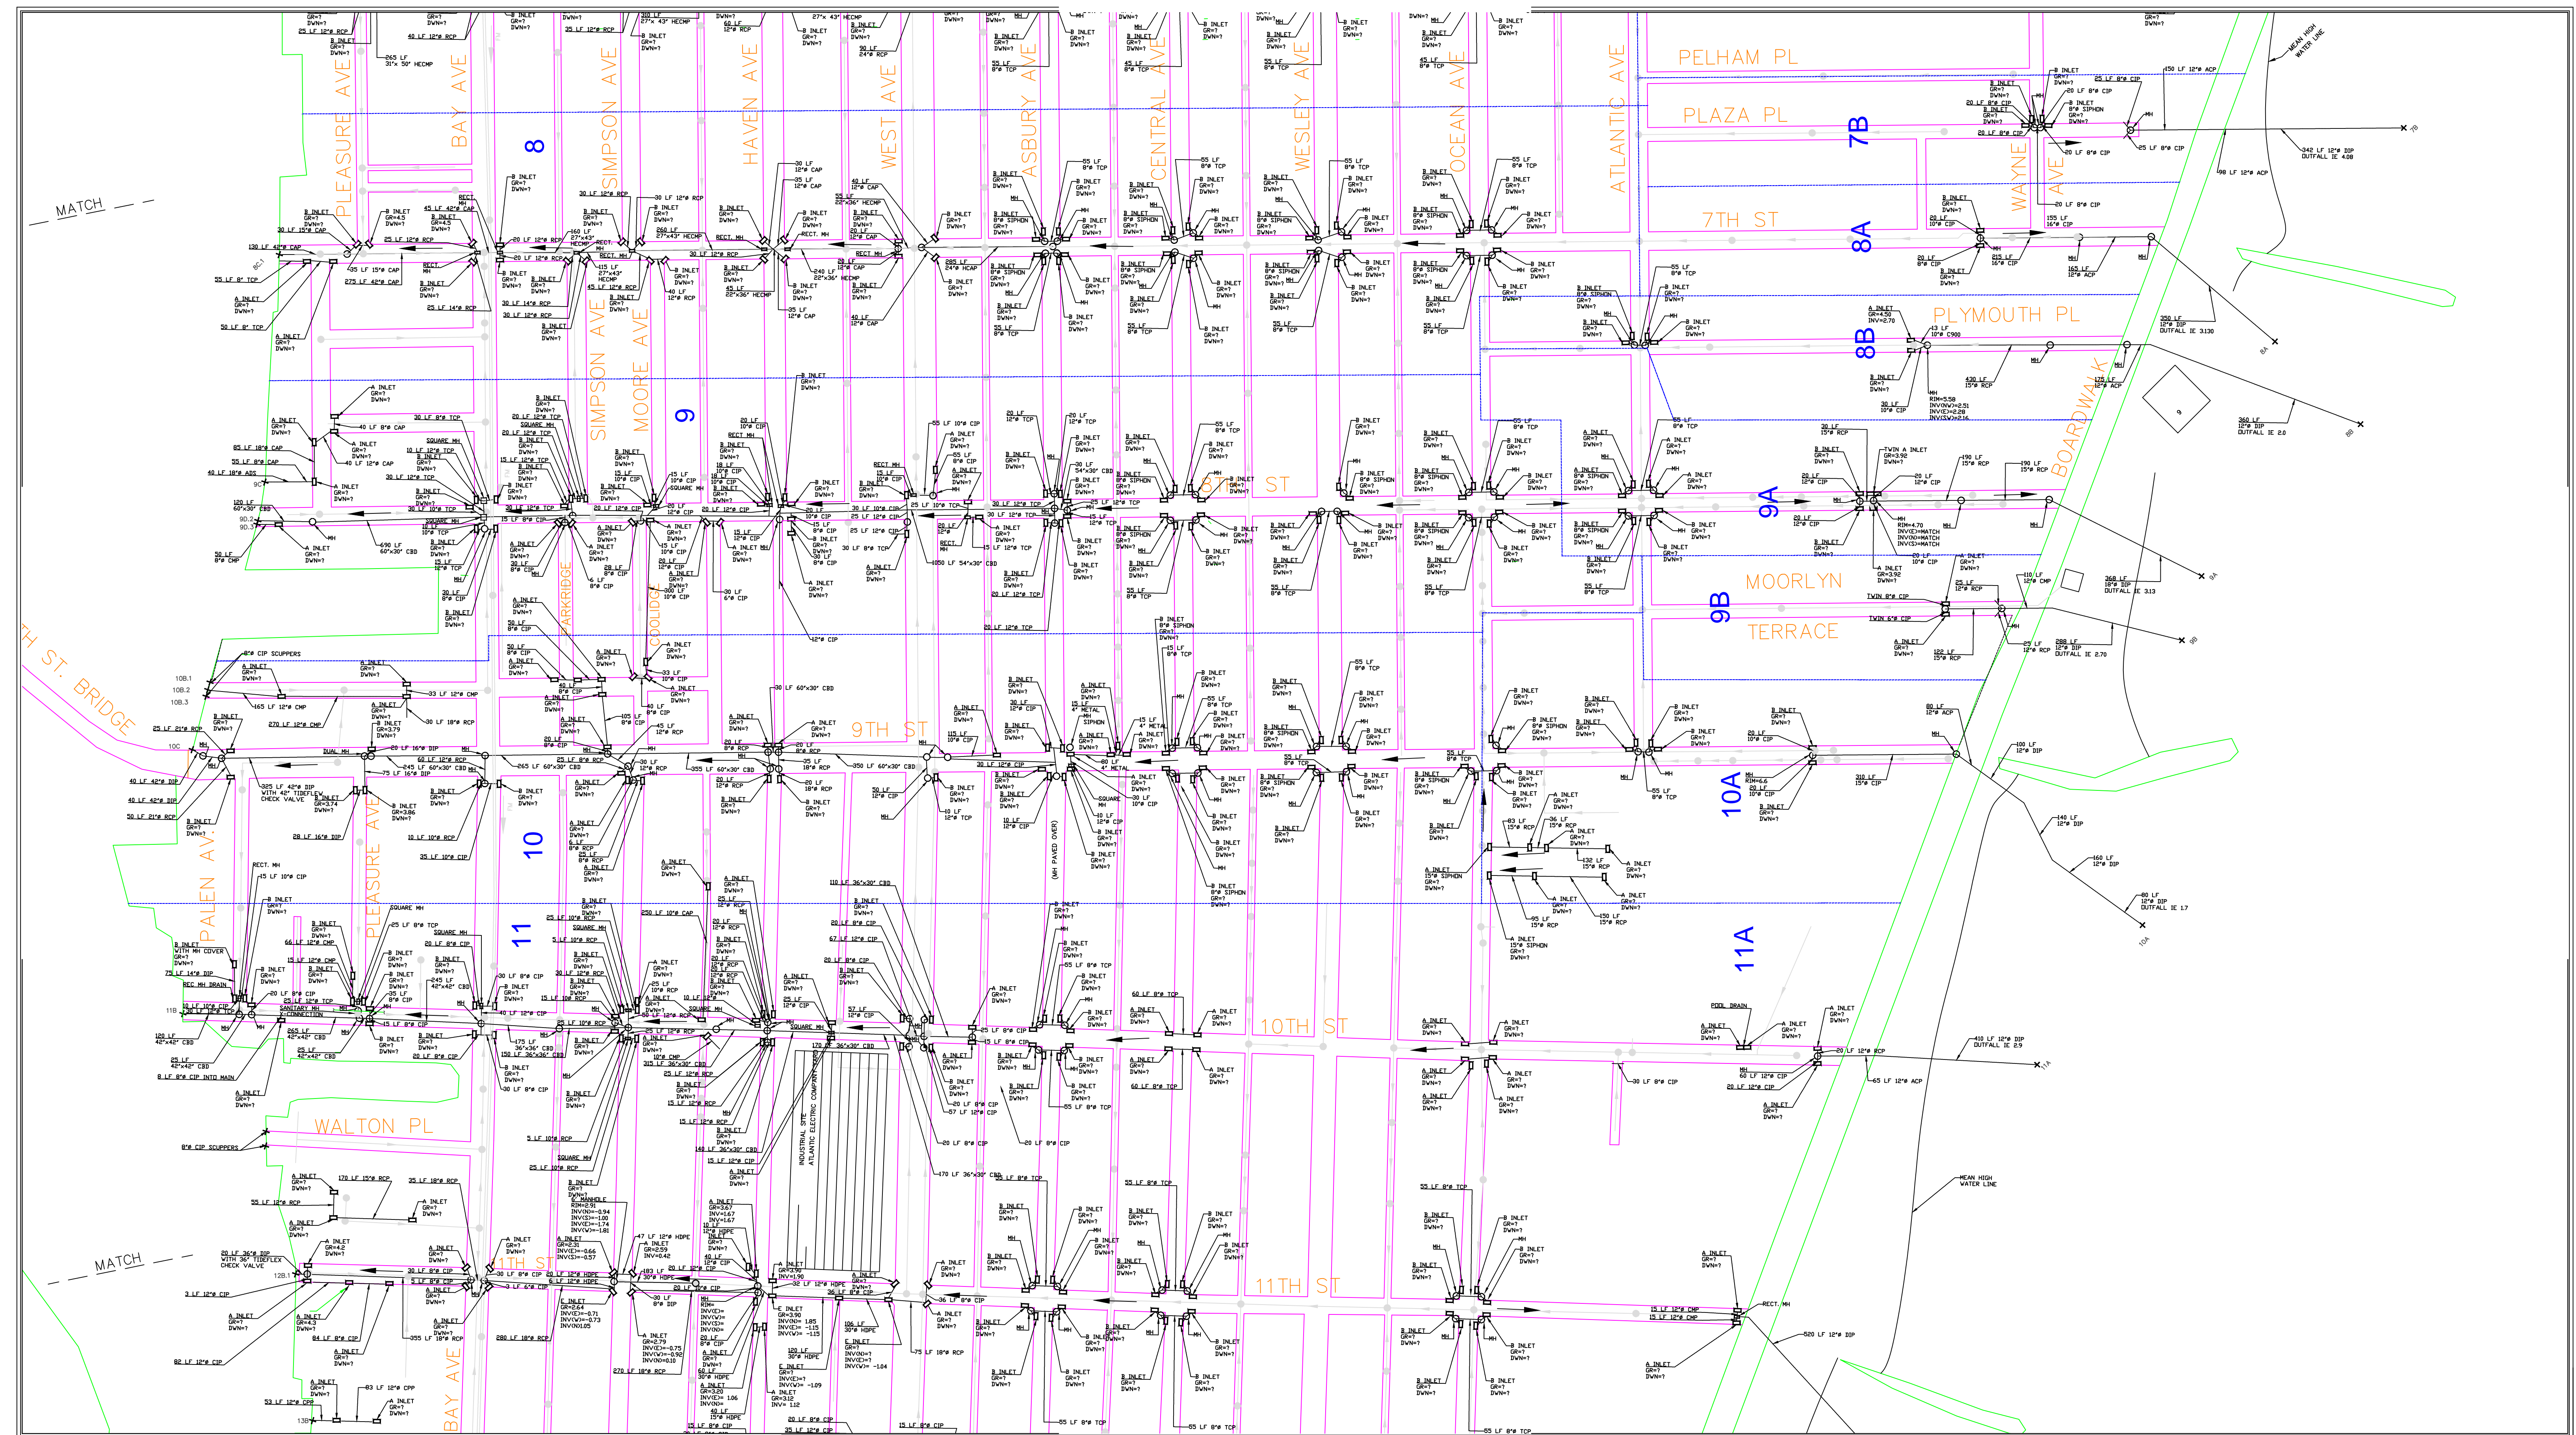

**CITY OF OCEAN CITY
CAPE MAY COUNTY, NEW JERSEY
MASTER DRAINAGE PLAN**

Sheet 12			
DATE:	OCT 27, 2011	DRAWN BY:	JSE
REV DATE:		CHECKED BY:	AJC
REV DATE:		SCALE:	NTS
REV DATE:		REVISIONS:	
REV DATE:		REVISIONS:	
REV DATE:		REVISIONS:	
REV DATE:		REVISIONS:	

DEPARTMENT OF PLANNING & ENGINEERING
OFFICE OF ENGINEERING & CONSTRUCTION
CITY OF OCEAN CITY, CAPE MAY COUNTY, NEW JERSEY
ARTHUR J. CHEW III, PROFESSIONAL ENGINEER
NJ LICENSE NO. 24GE04700100



MATCH


MATCH

CITY OF OCEAN CITY
 CAPE MAY COUNTY, NEW JERSEY
 MASTER DRAINAGE PLAN

Sheet 13

DATE:	OCT 27, 2011	DRAWN BY:	JSE	CHECKED BY:	AJC	SCALE:	NTS
REV DATE:		REVISIONS:					
REV DATE:		REVISIONS:					
REV DATE:		REVISIONS:					
REV DATE:		REVISIONS:					
REV DATE:		REVISIONS:					


DEPARTMENT OF PLANNING & ENGINEERING
 OFFICE OF ENGINEERING & CONSTRUCTION
 CITY OF OCEAN CITY, CAPE MAY COUNTY, NEW JERSEY
 ARTHUR J. CHEW III, PROFESSIONAL ENGINEER
 NJ LICENSE NO. 24GE04700100

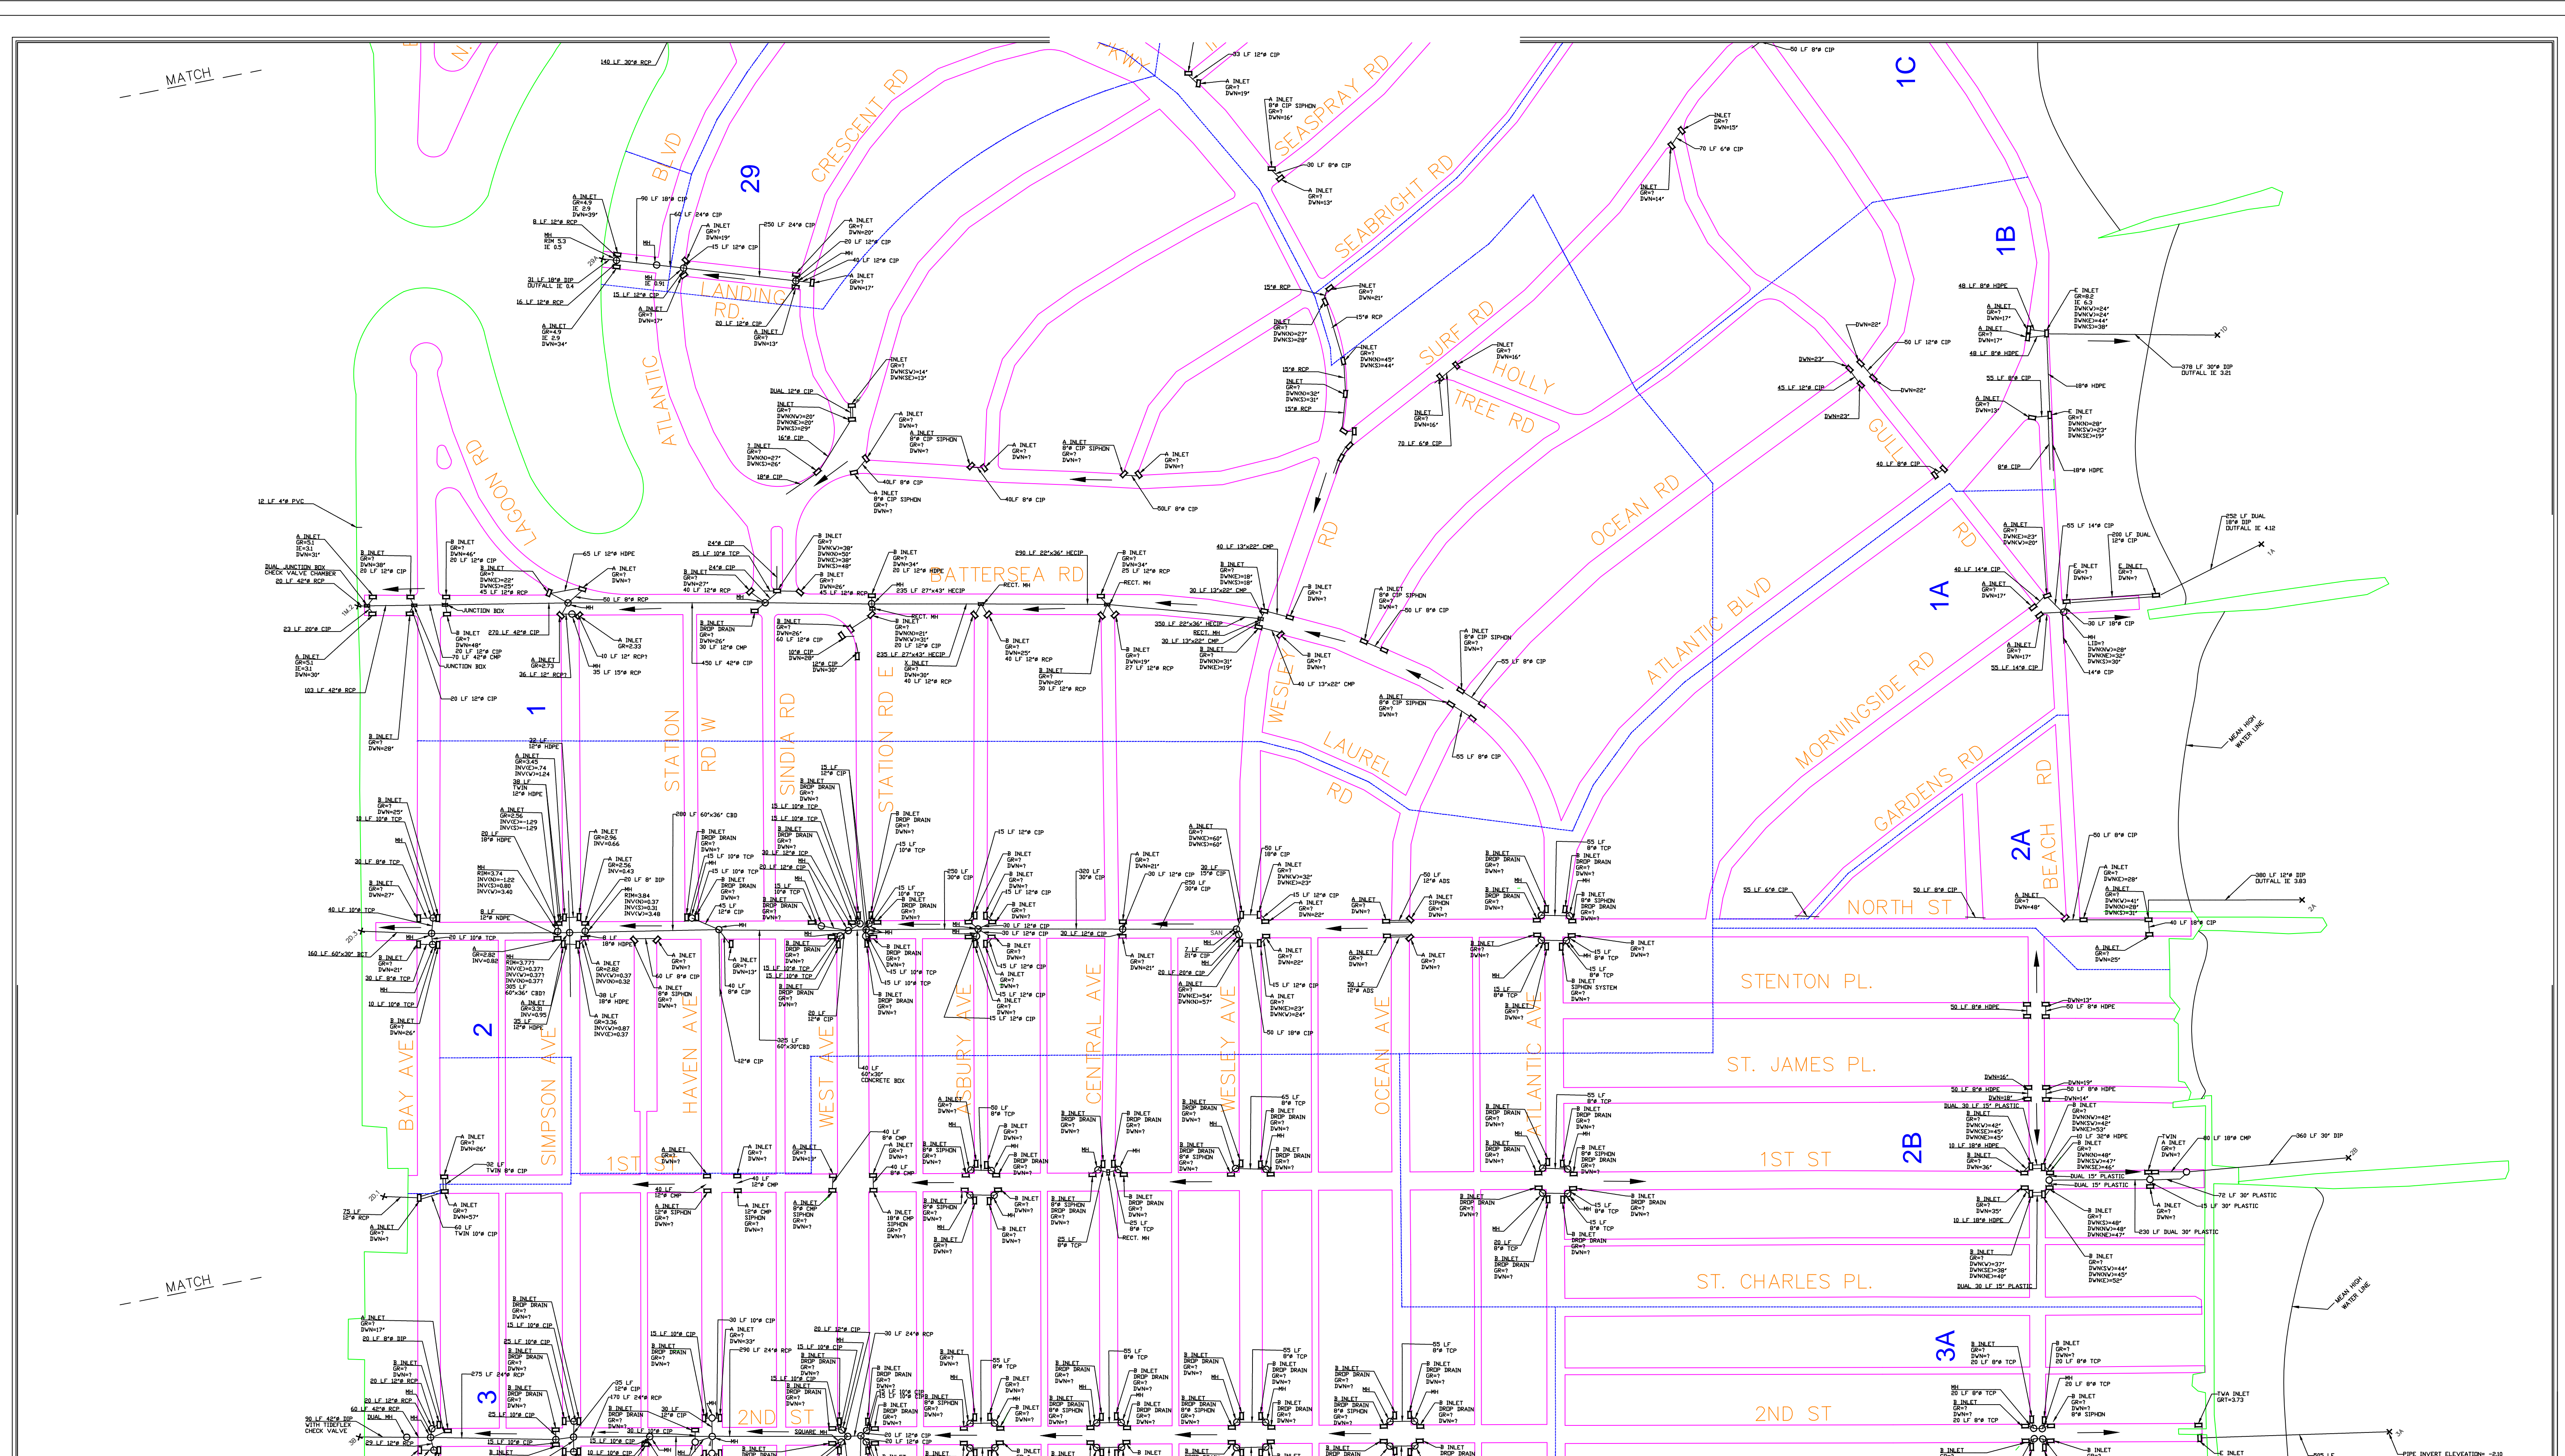

**CITY OF OCEAN CITY
CAPE MAY COUNTY, NEW JERSEY
MASTER DRAINAGE PLAN**

Sheet 14			
DATE:	OCT 27, 2011	DRAWN BY:	JSE
REV DATE:		CHECKED BY:	AJC
REV DATE:		SCALE:	NTS
REV DATE:		REVISIONS:	
REV DATE:		REVISIONS:	
REV DATE:		REVISIONS:	
REV DATE:		REVISIONS:	
REV DATE:		REVISIONS:	

DEPARTMENT OF PLANNING & ENGINEERING
OFFICE OF ENGINEERING & CONSTRUCTION
CITY OF OCEAN CITY, CAPE MAY COUNTY, NEW JERSEY
ARTHUR J. CHEW III, PROFESSIONAL ENGINEER
NJ LICENSE NO. 24GE04700100

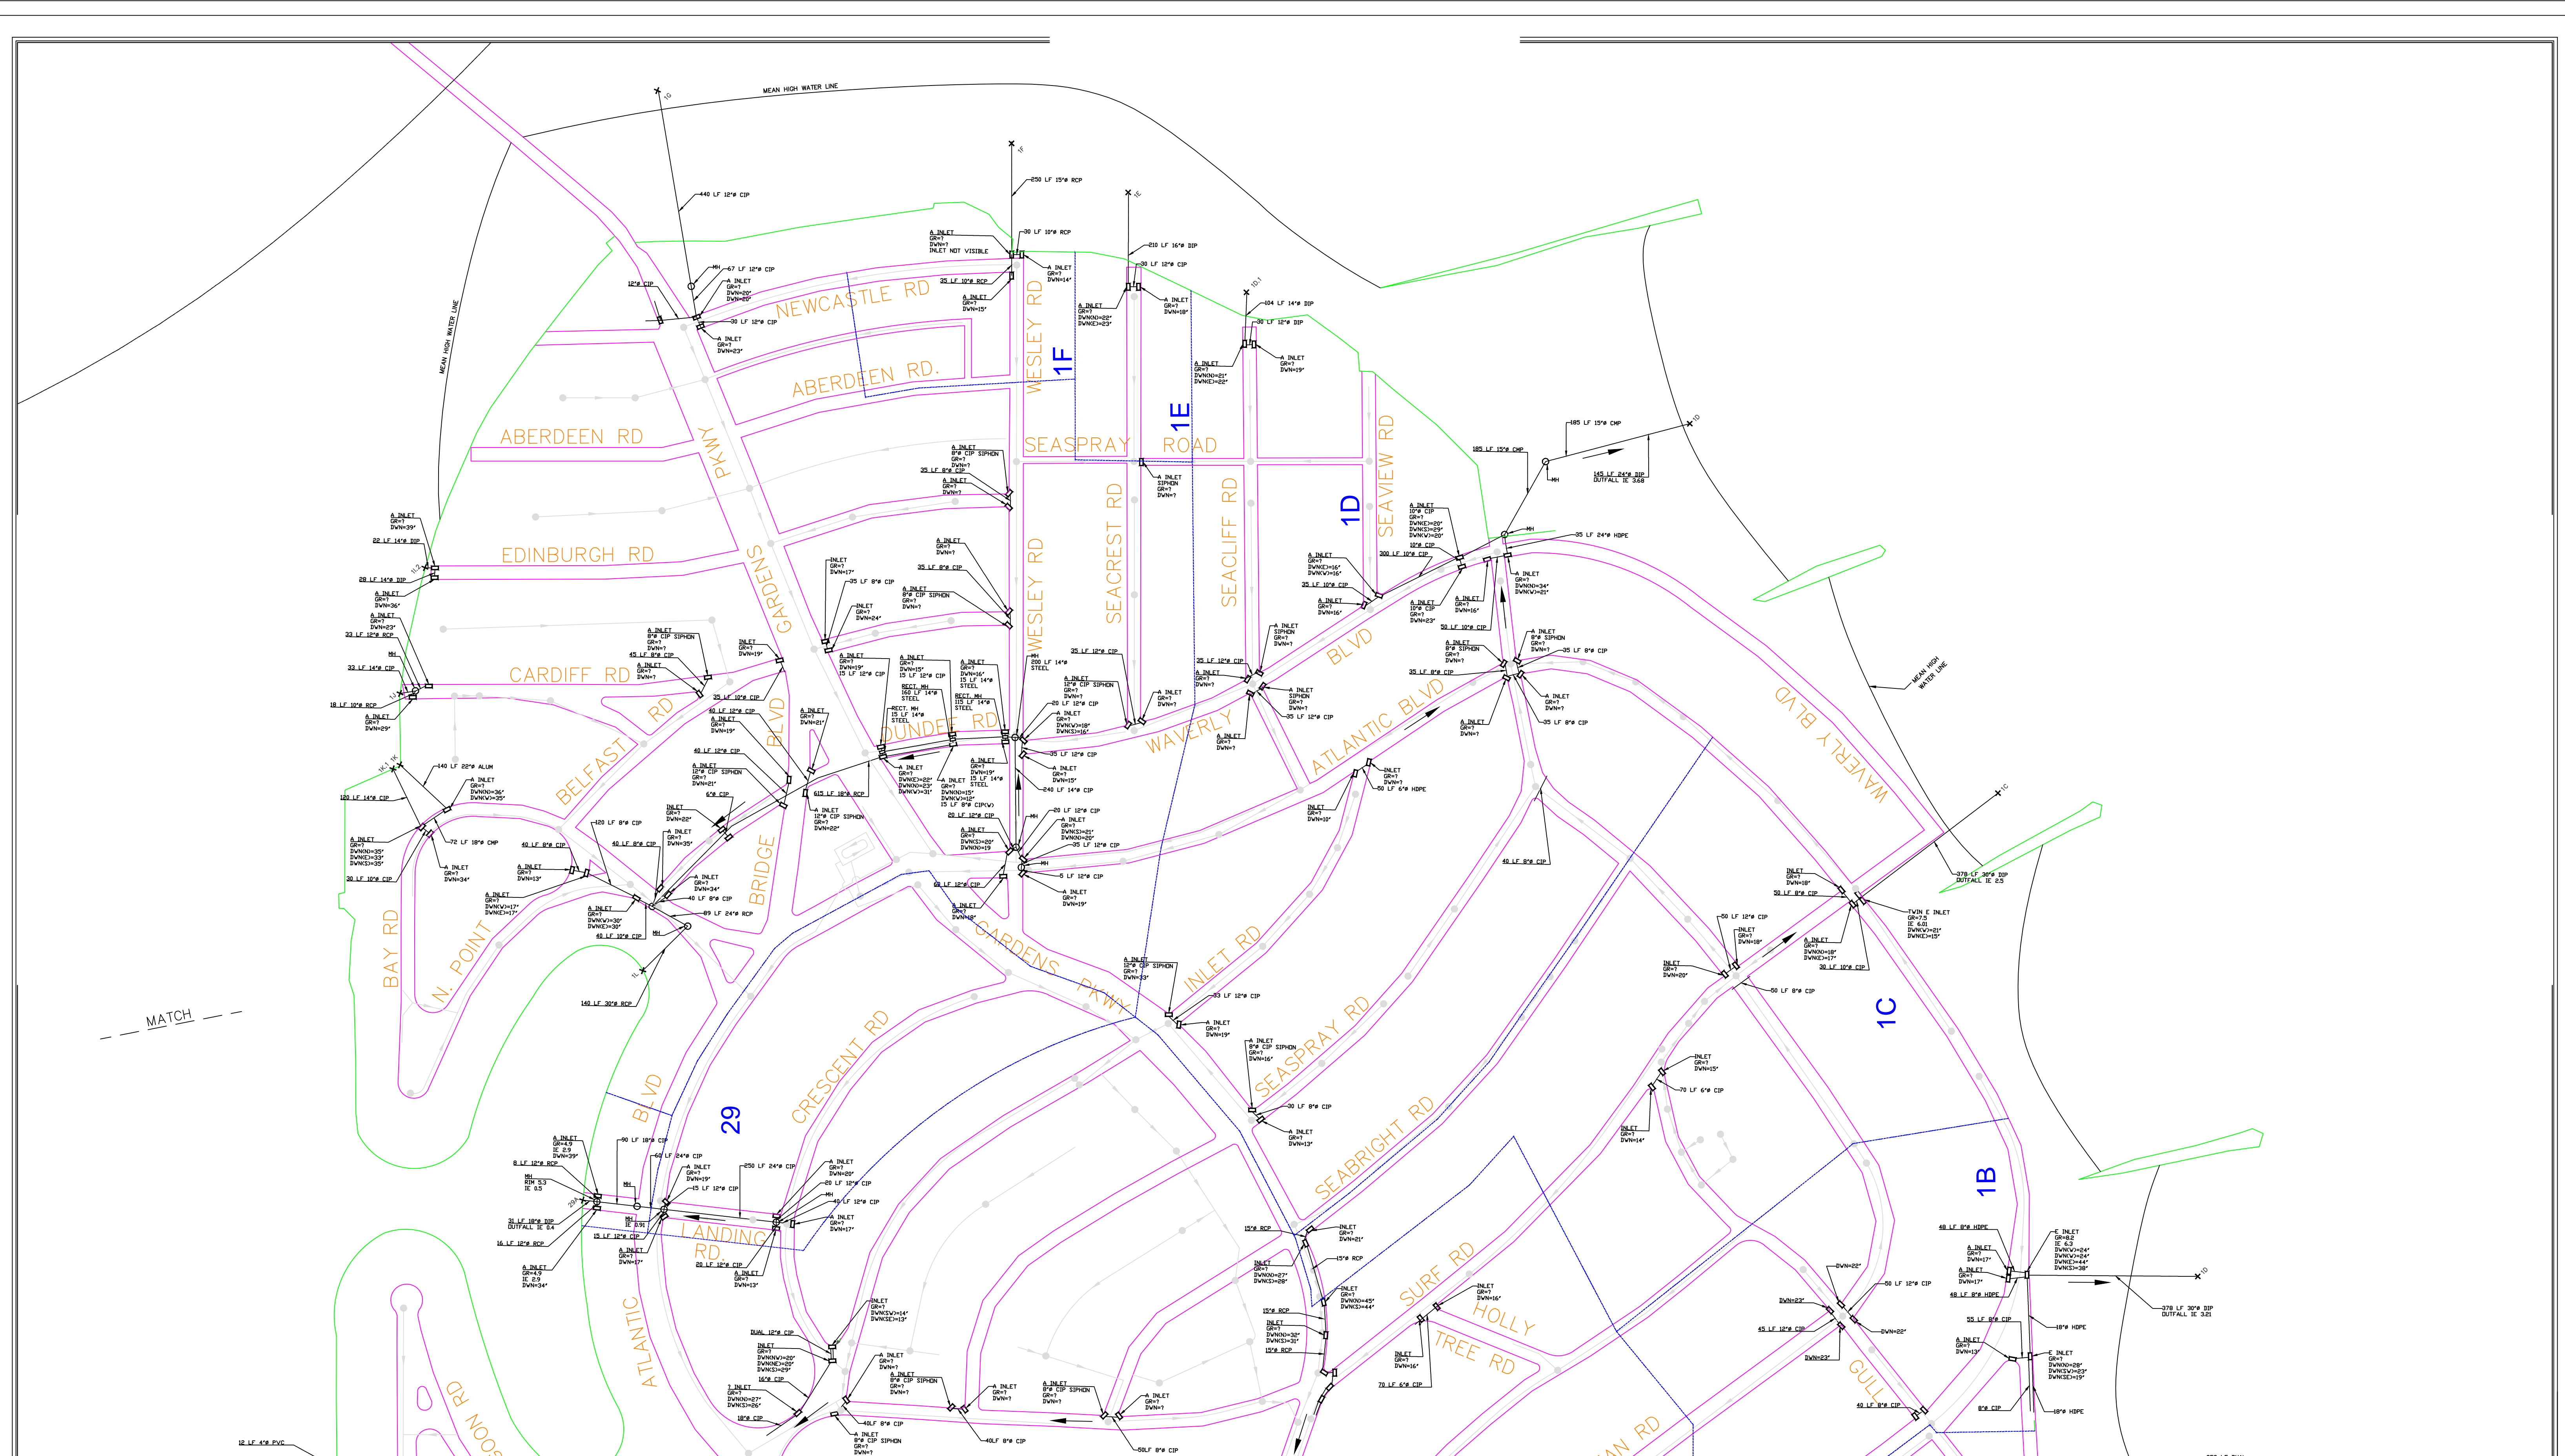


**CITY OF OCEAN CITY
CAPE MAY COUNTY, NEW JERSEY
MASTER DRAINAGE PLAN**

Sheet 15			
DATE:	OCT 27, 2011	DRAWN BY:	JSE
REV DATE:		CHECKED BY:	AJC
REV DATE:		SCALE:	NTS
REV DATE:		REVISIONS:	
REV DATE:		REVISIONS:	
REV DATE:		REVISIONS:	
REV DATE:		REVISIONS:	

DEPARTMENT OF PLANNING & ENGINEERING
OFFICE OF ENGINEERING & CONSTRUCTION
CITY OF OCEAN CITY, CAPE MAY COUNTY, NEW JERSEY
ARTHUR J. CHEW III, PROFESSIONAL ENGINEER

NJ LICENSE NO. 24GE04700100

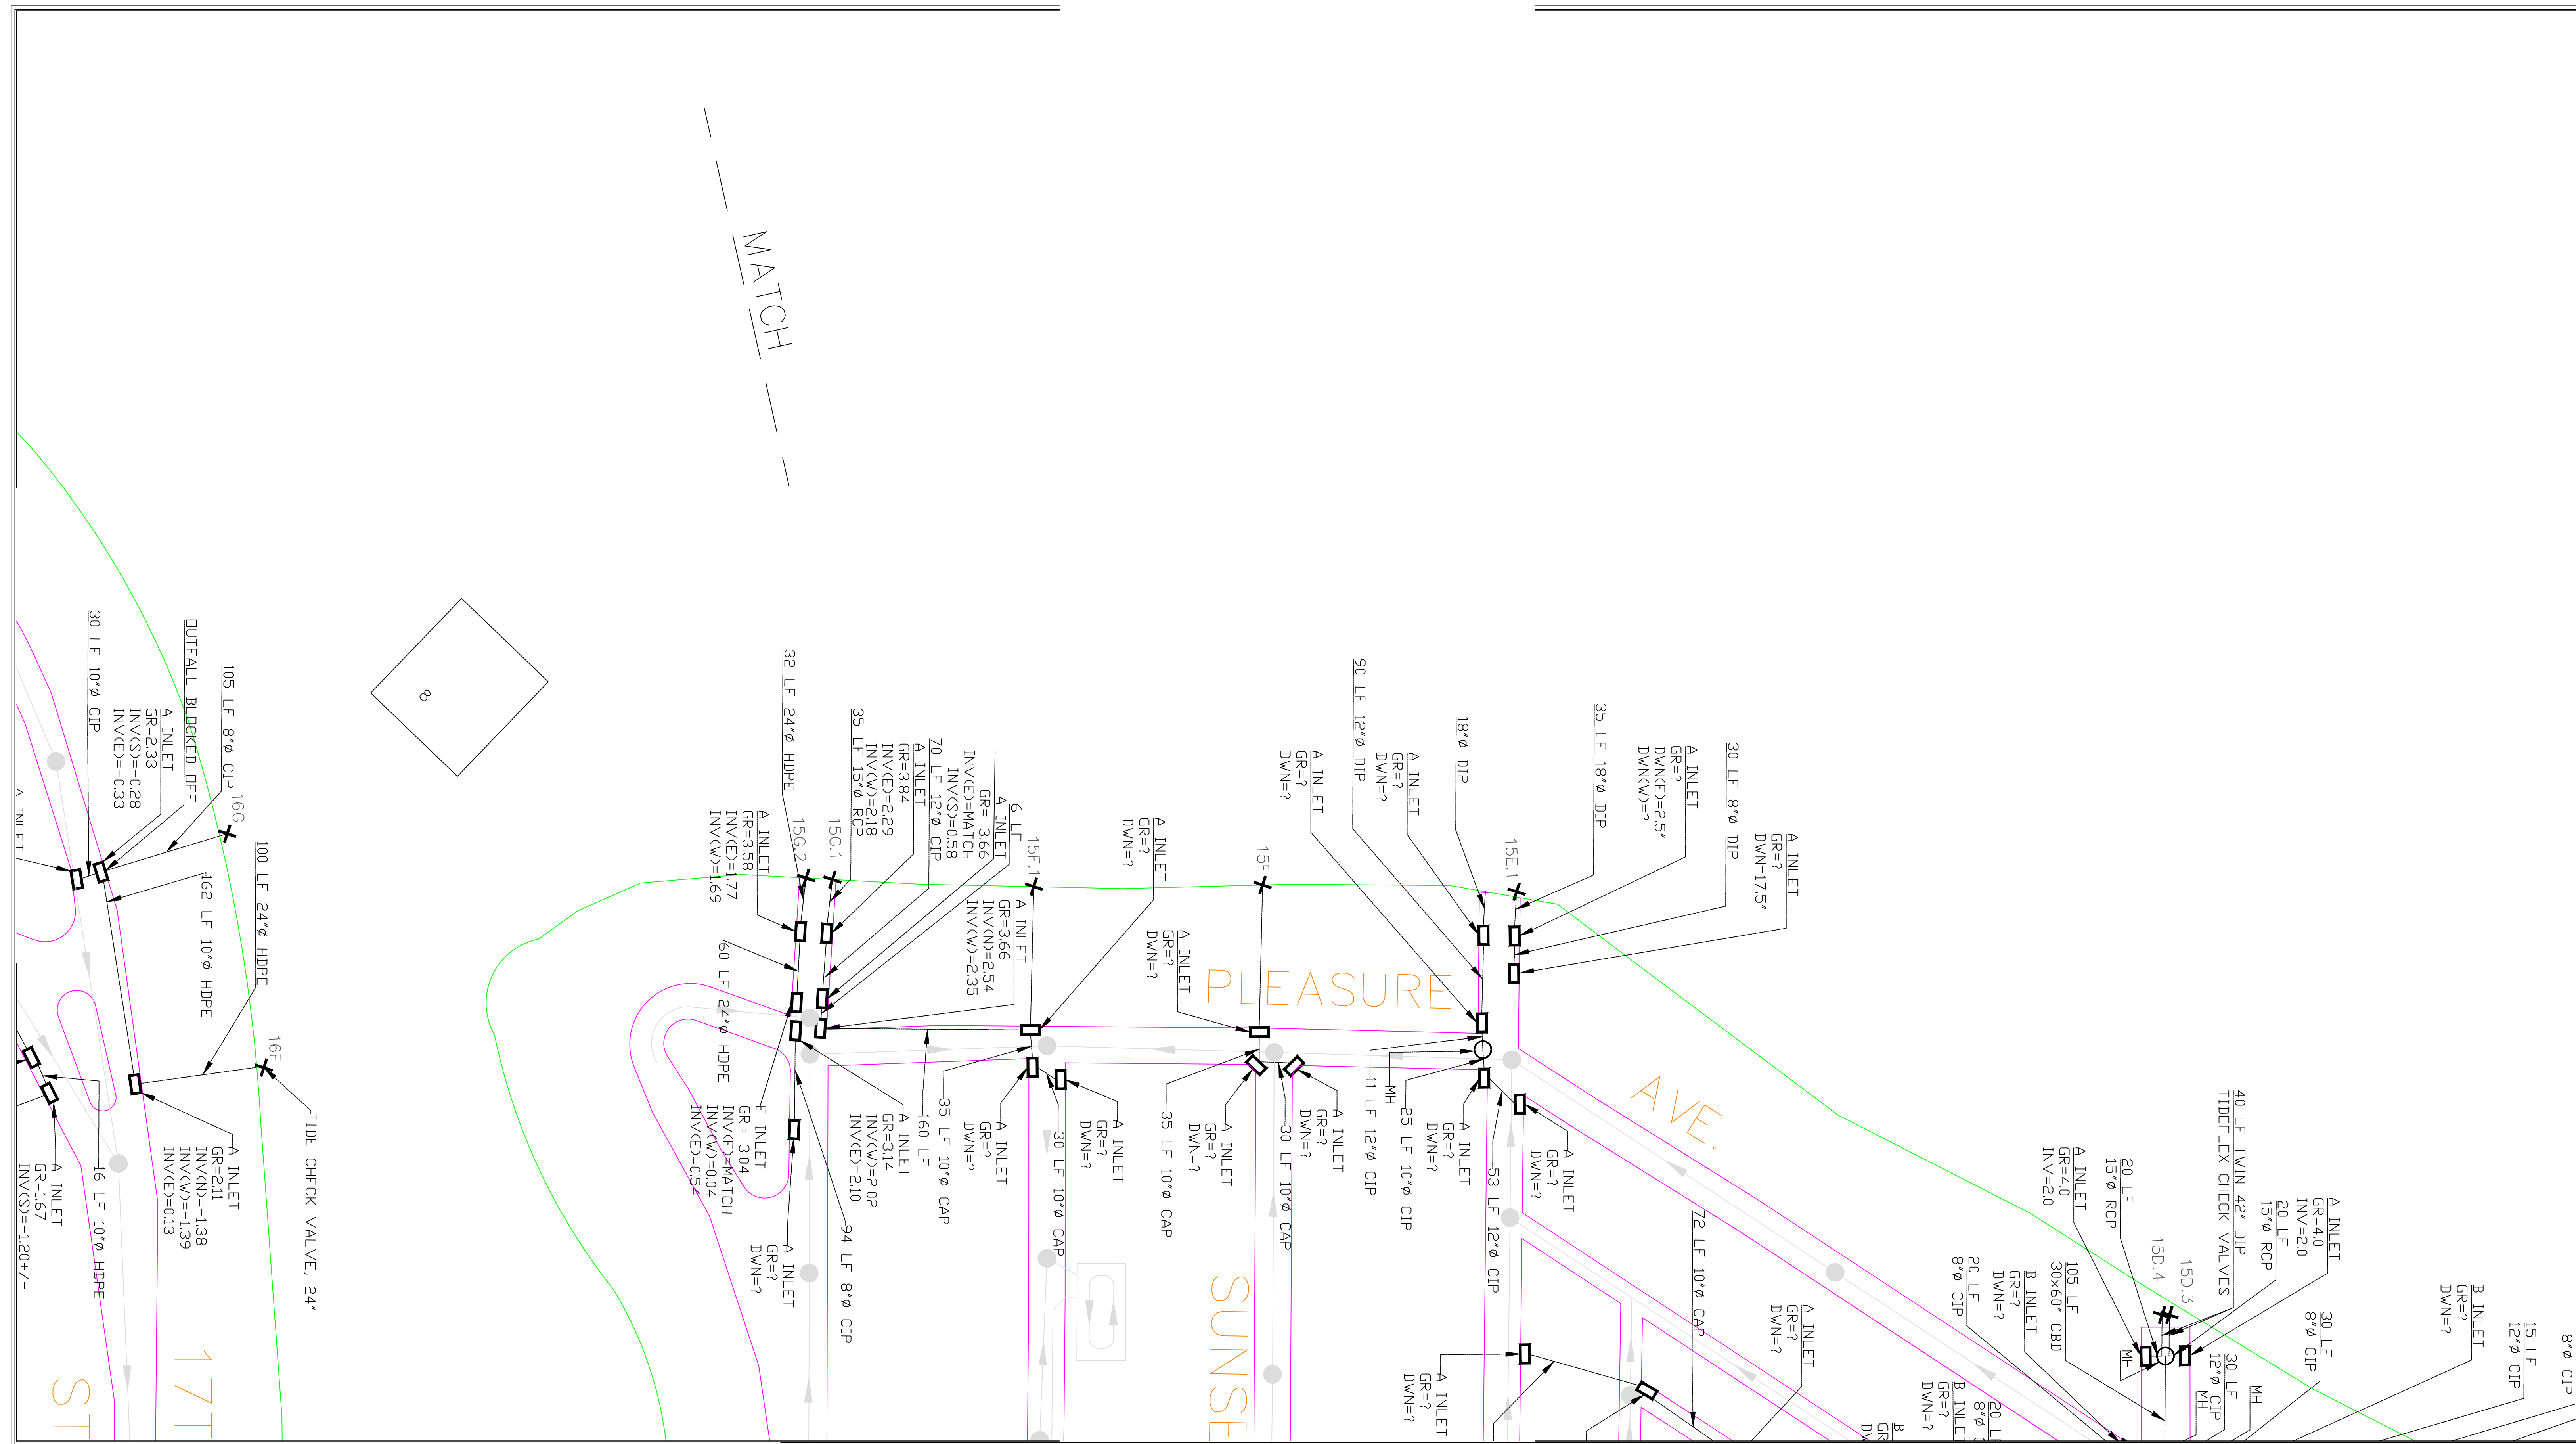



**CITY OF OCEAN CITY
CAPE MAY COUNTY, NEW JERSEY
MASTER DRAINAGE PLAN**

PLAN 2							
DATE:	OCT 27, 2011	DRAWN BY:	JSE	CHECKED BY:	AJC	SCALE:	NTS
REV DATE:		REVISIONS:					
REV DATE:		REVISIONS:					
DEPARTMENT OF PLANNING & ENGINEERING
OFFICE OF ENGINEERING & CONSTRUCTION
CITY OF OCEAN CITY, CAPE MAY COUNTY, NEW JERSEY
ARTHUR J. CHEW III, PROFESSIONAL ENGINEER

NJ LICENSE NO. 24GE04700100

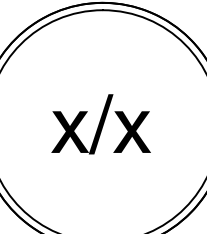

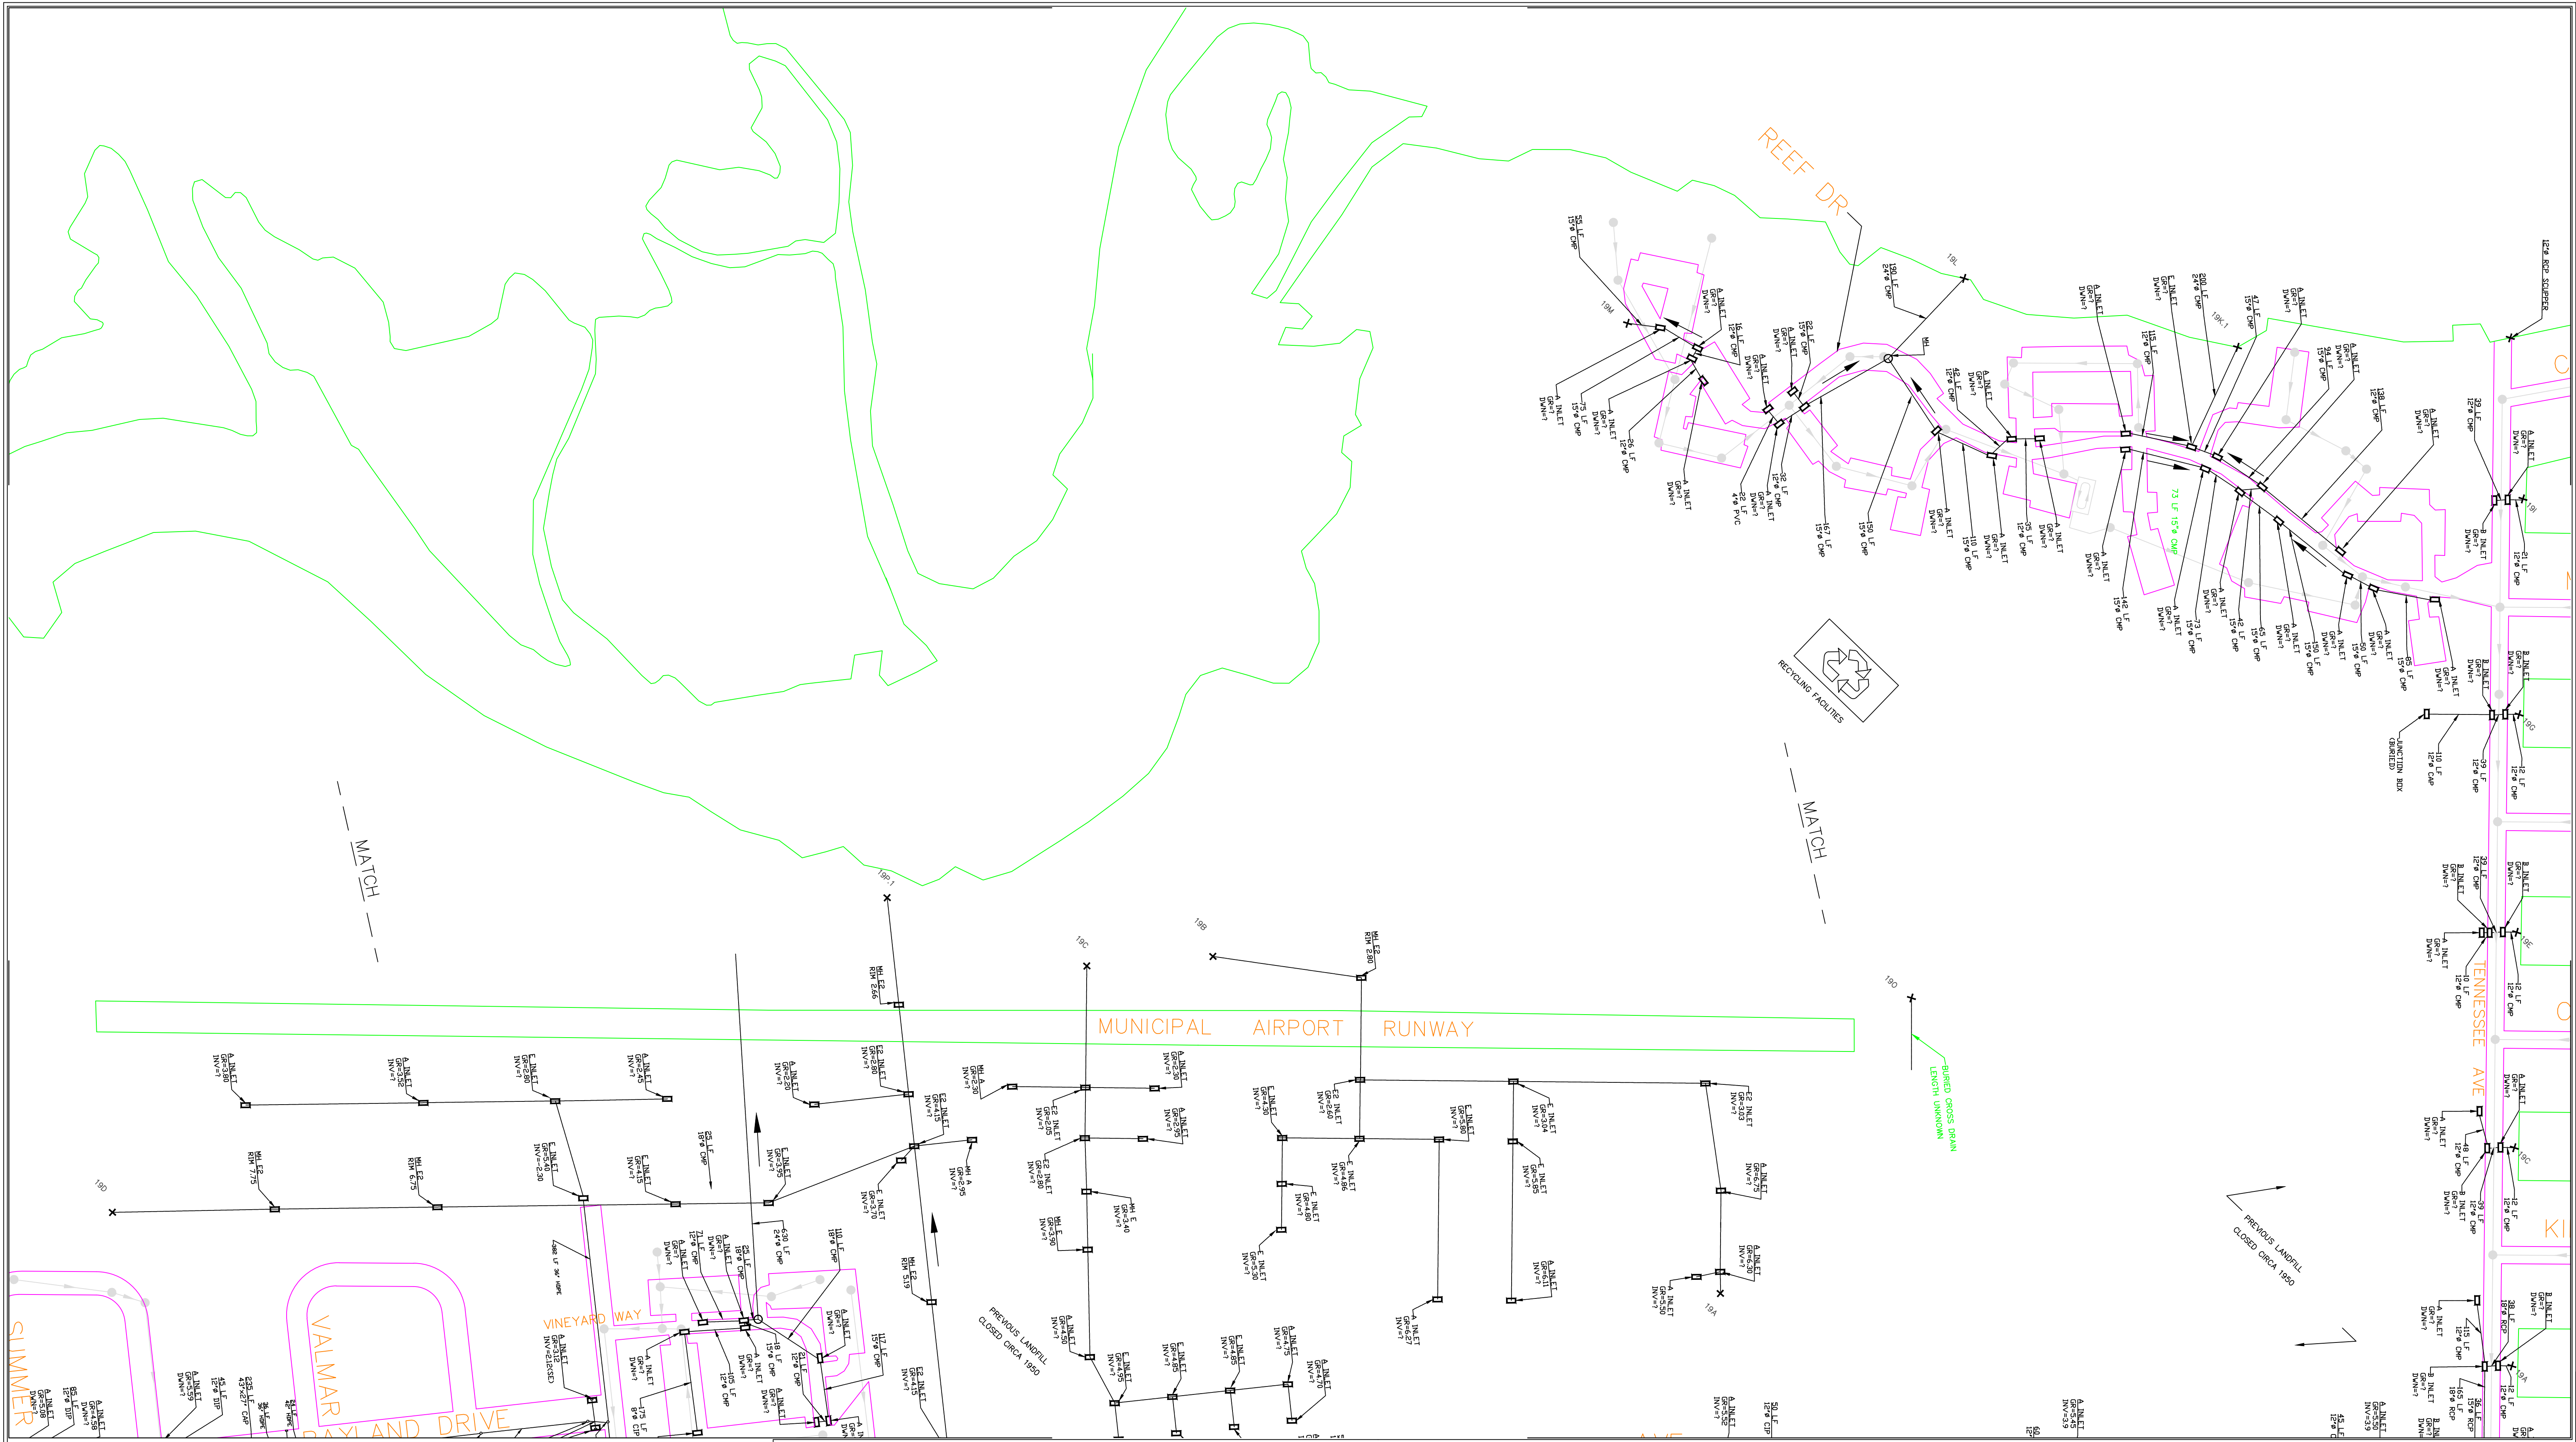



**CITY OF OCEAN CITY
CAPE MAY COUNTY, NEW JERSEY
MASTER DRAINAGE PLAN**

PLAN 2			
DATE:	OCT 27, 2011	DRAWN BY:	JSE
REV DATE:		REVISIONS:	
REV DATE:		REVISIONS:	
DEPARTMENT OF PLANNING & ENGINEERING
OFFICE OF ENGINEERING & CONSTRUCTION
CITY OF OCEAN CITY, CAPE MAY COUNTY, NEW JERSEY
ARTHUR J. CHEW III, PROFESSIONAL ENGINEER

NJ LICENSE NO. 24GE04700100

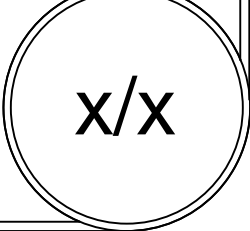

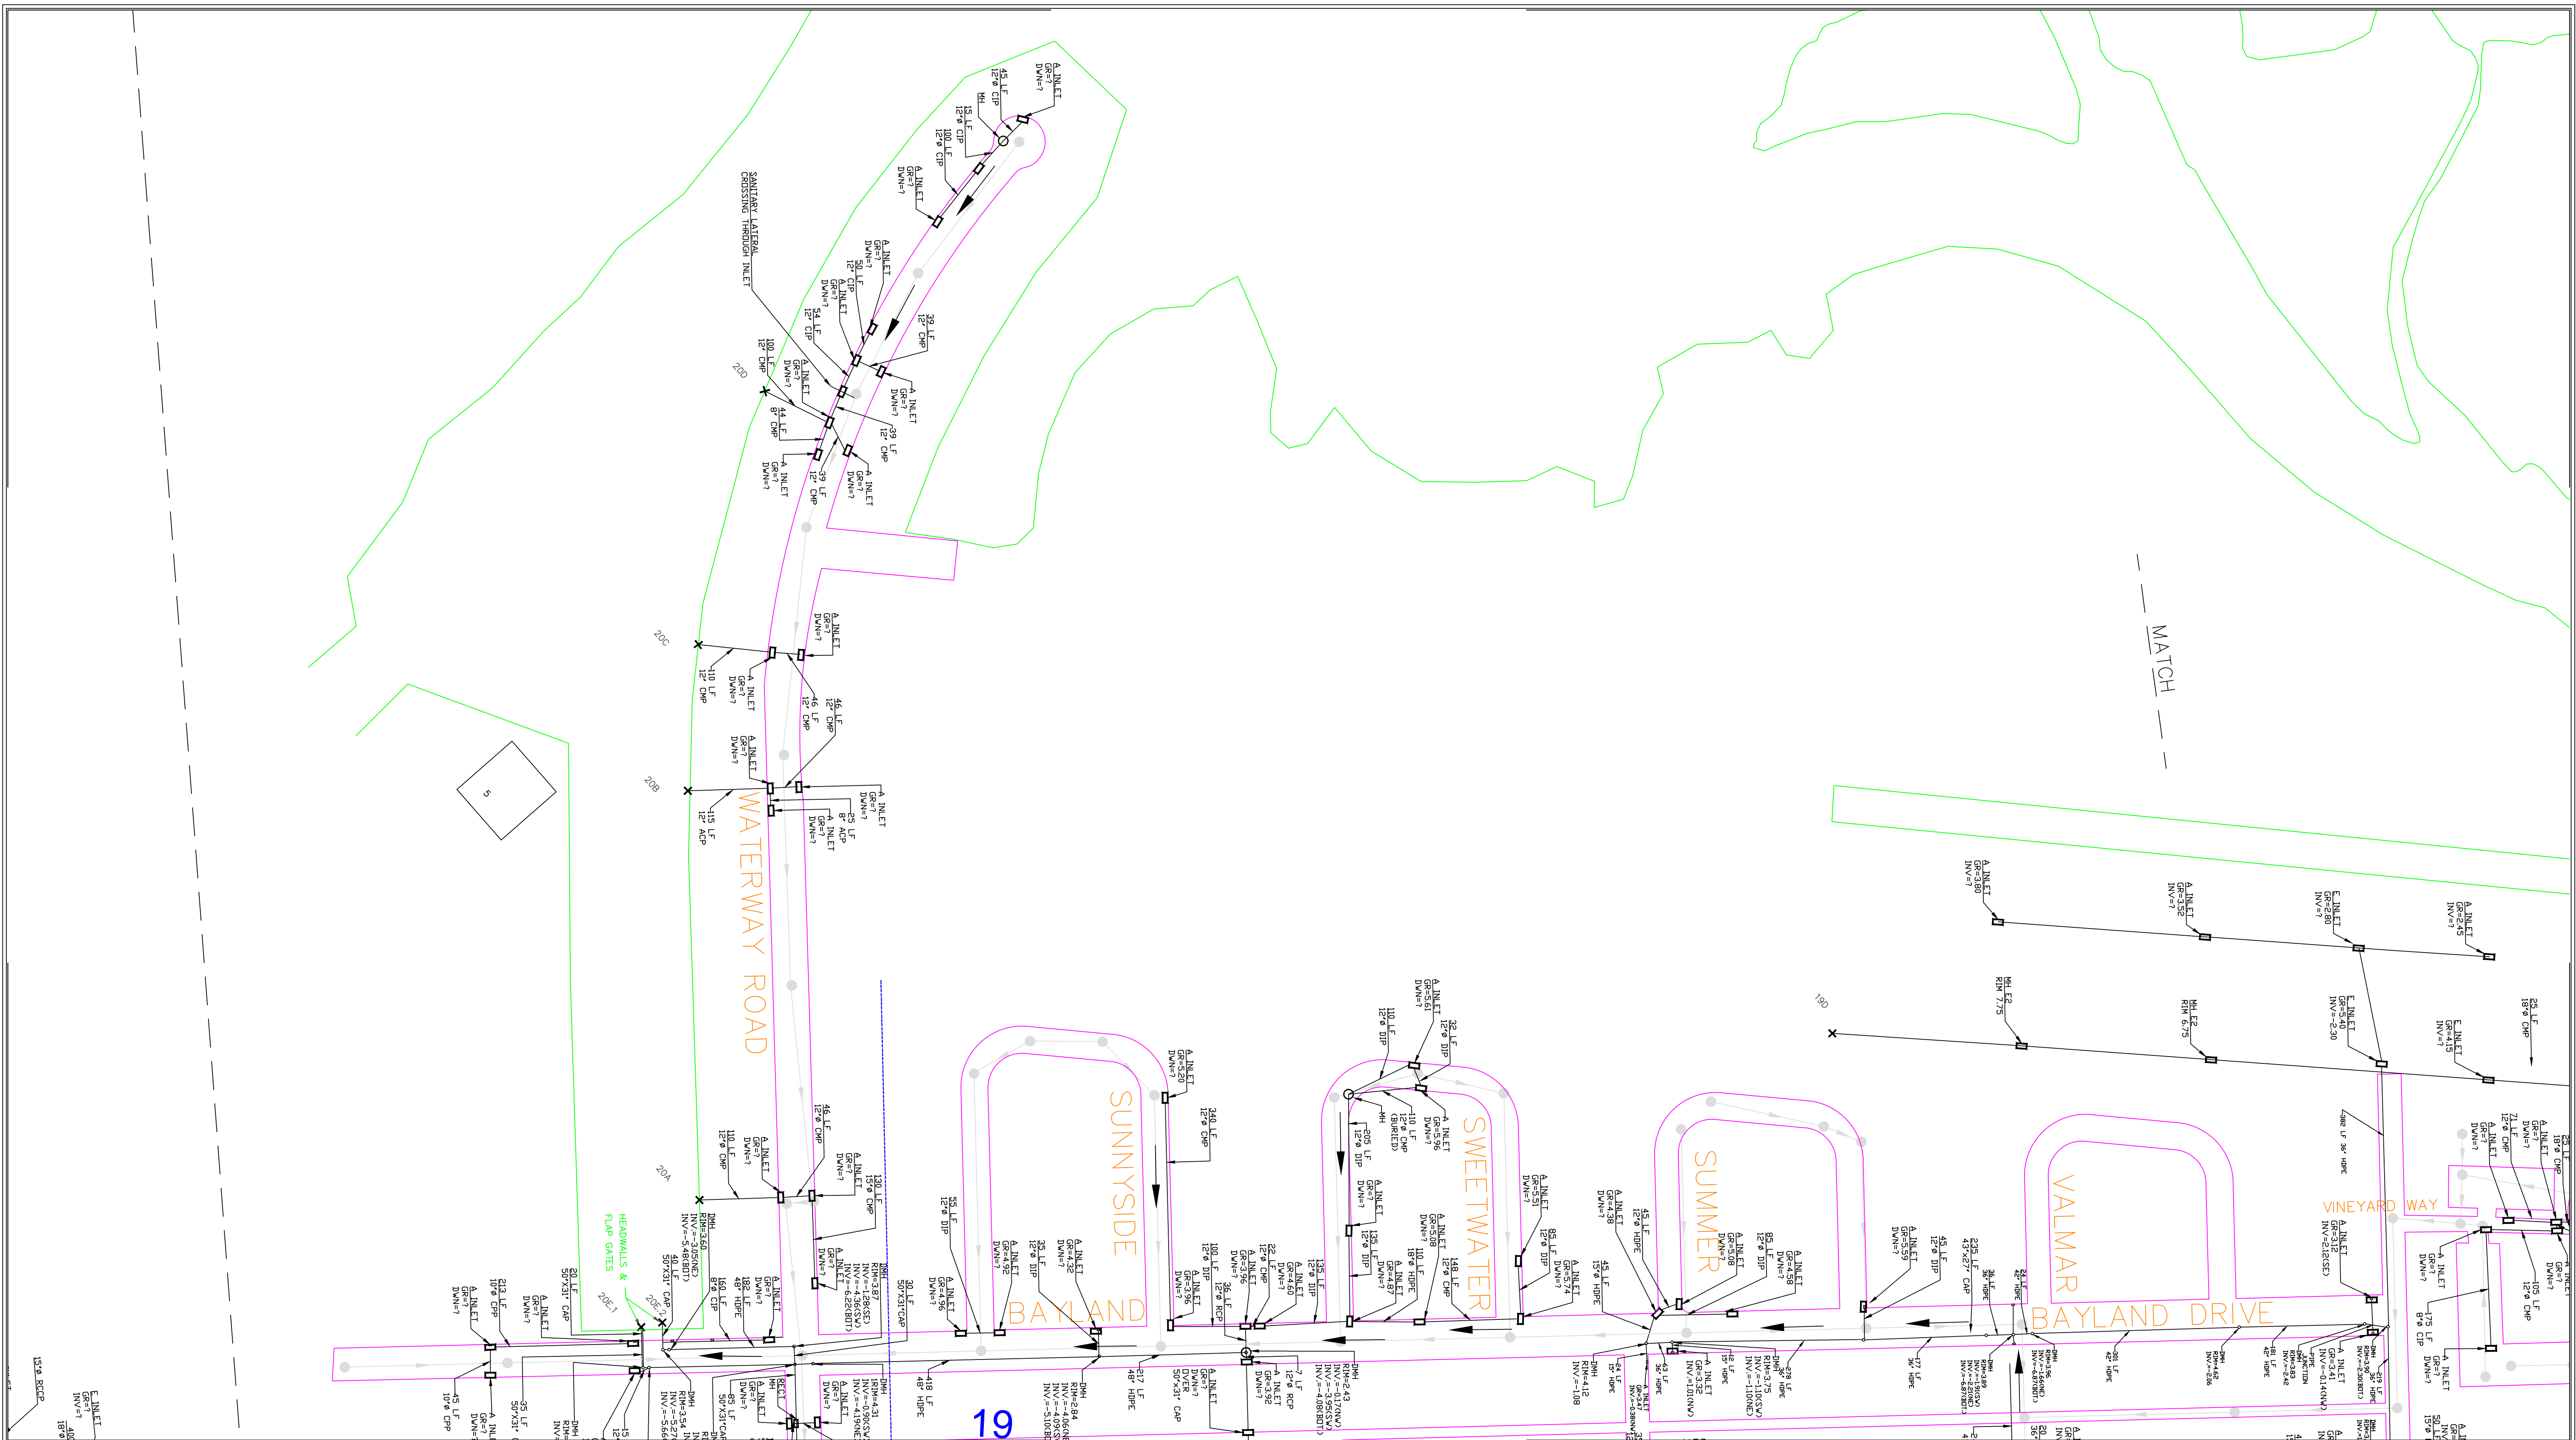

**CITY OF OCEAN CITY
CAPE MAY COUNTY, NEW JERSEY
MASTER DRAINAGE PLAN**

PLAN 2			
DATE:	OCT 27, 2011	DRAWN BY:	JSE
REVISIONS:		CHECKED BY:	AJC
REVISIONS:		SCALE:	NTS
REVISIONS:			
REVISIONS:			
REVISIONS:			
REVISIONS:			

DEPARTMENT OF PLANNING & ENGINEERING
OFFICE OF ENGINEERING & CONSTRUCTION
CITY OF OCEAN CITY, CAPE MAY COUNTY, NEW JERSEY
ARTHUR J. CHEW III, PROFESSIONAL ENGINEER

NJ LICENSE NO. 24GE04700100

x/x