

# OCEAN CITY SUB

NJ0478  
1892

Ocean City  
CLF Area

O2122  
Open  
NJ0478/NJ0479

11TH ST

3-954 AA

O2068  
25 K

3-#4 CU

CBA

ABC

3-350 CU

W37865  
1892


O2070  
25 K

15

10TH ST

WEST AVE

↑ SEE SHEET 2  
MATCH A ↓

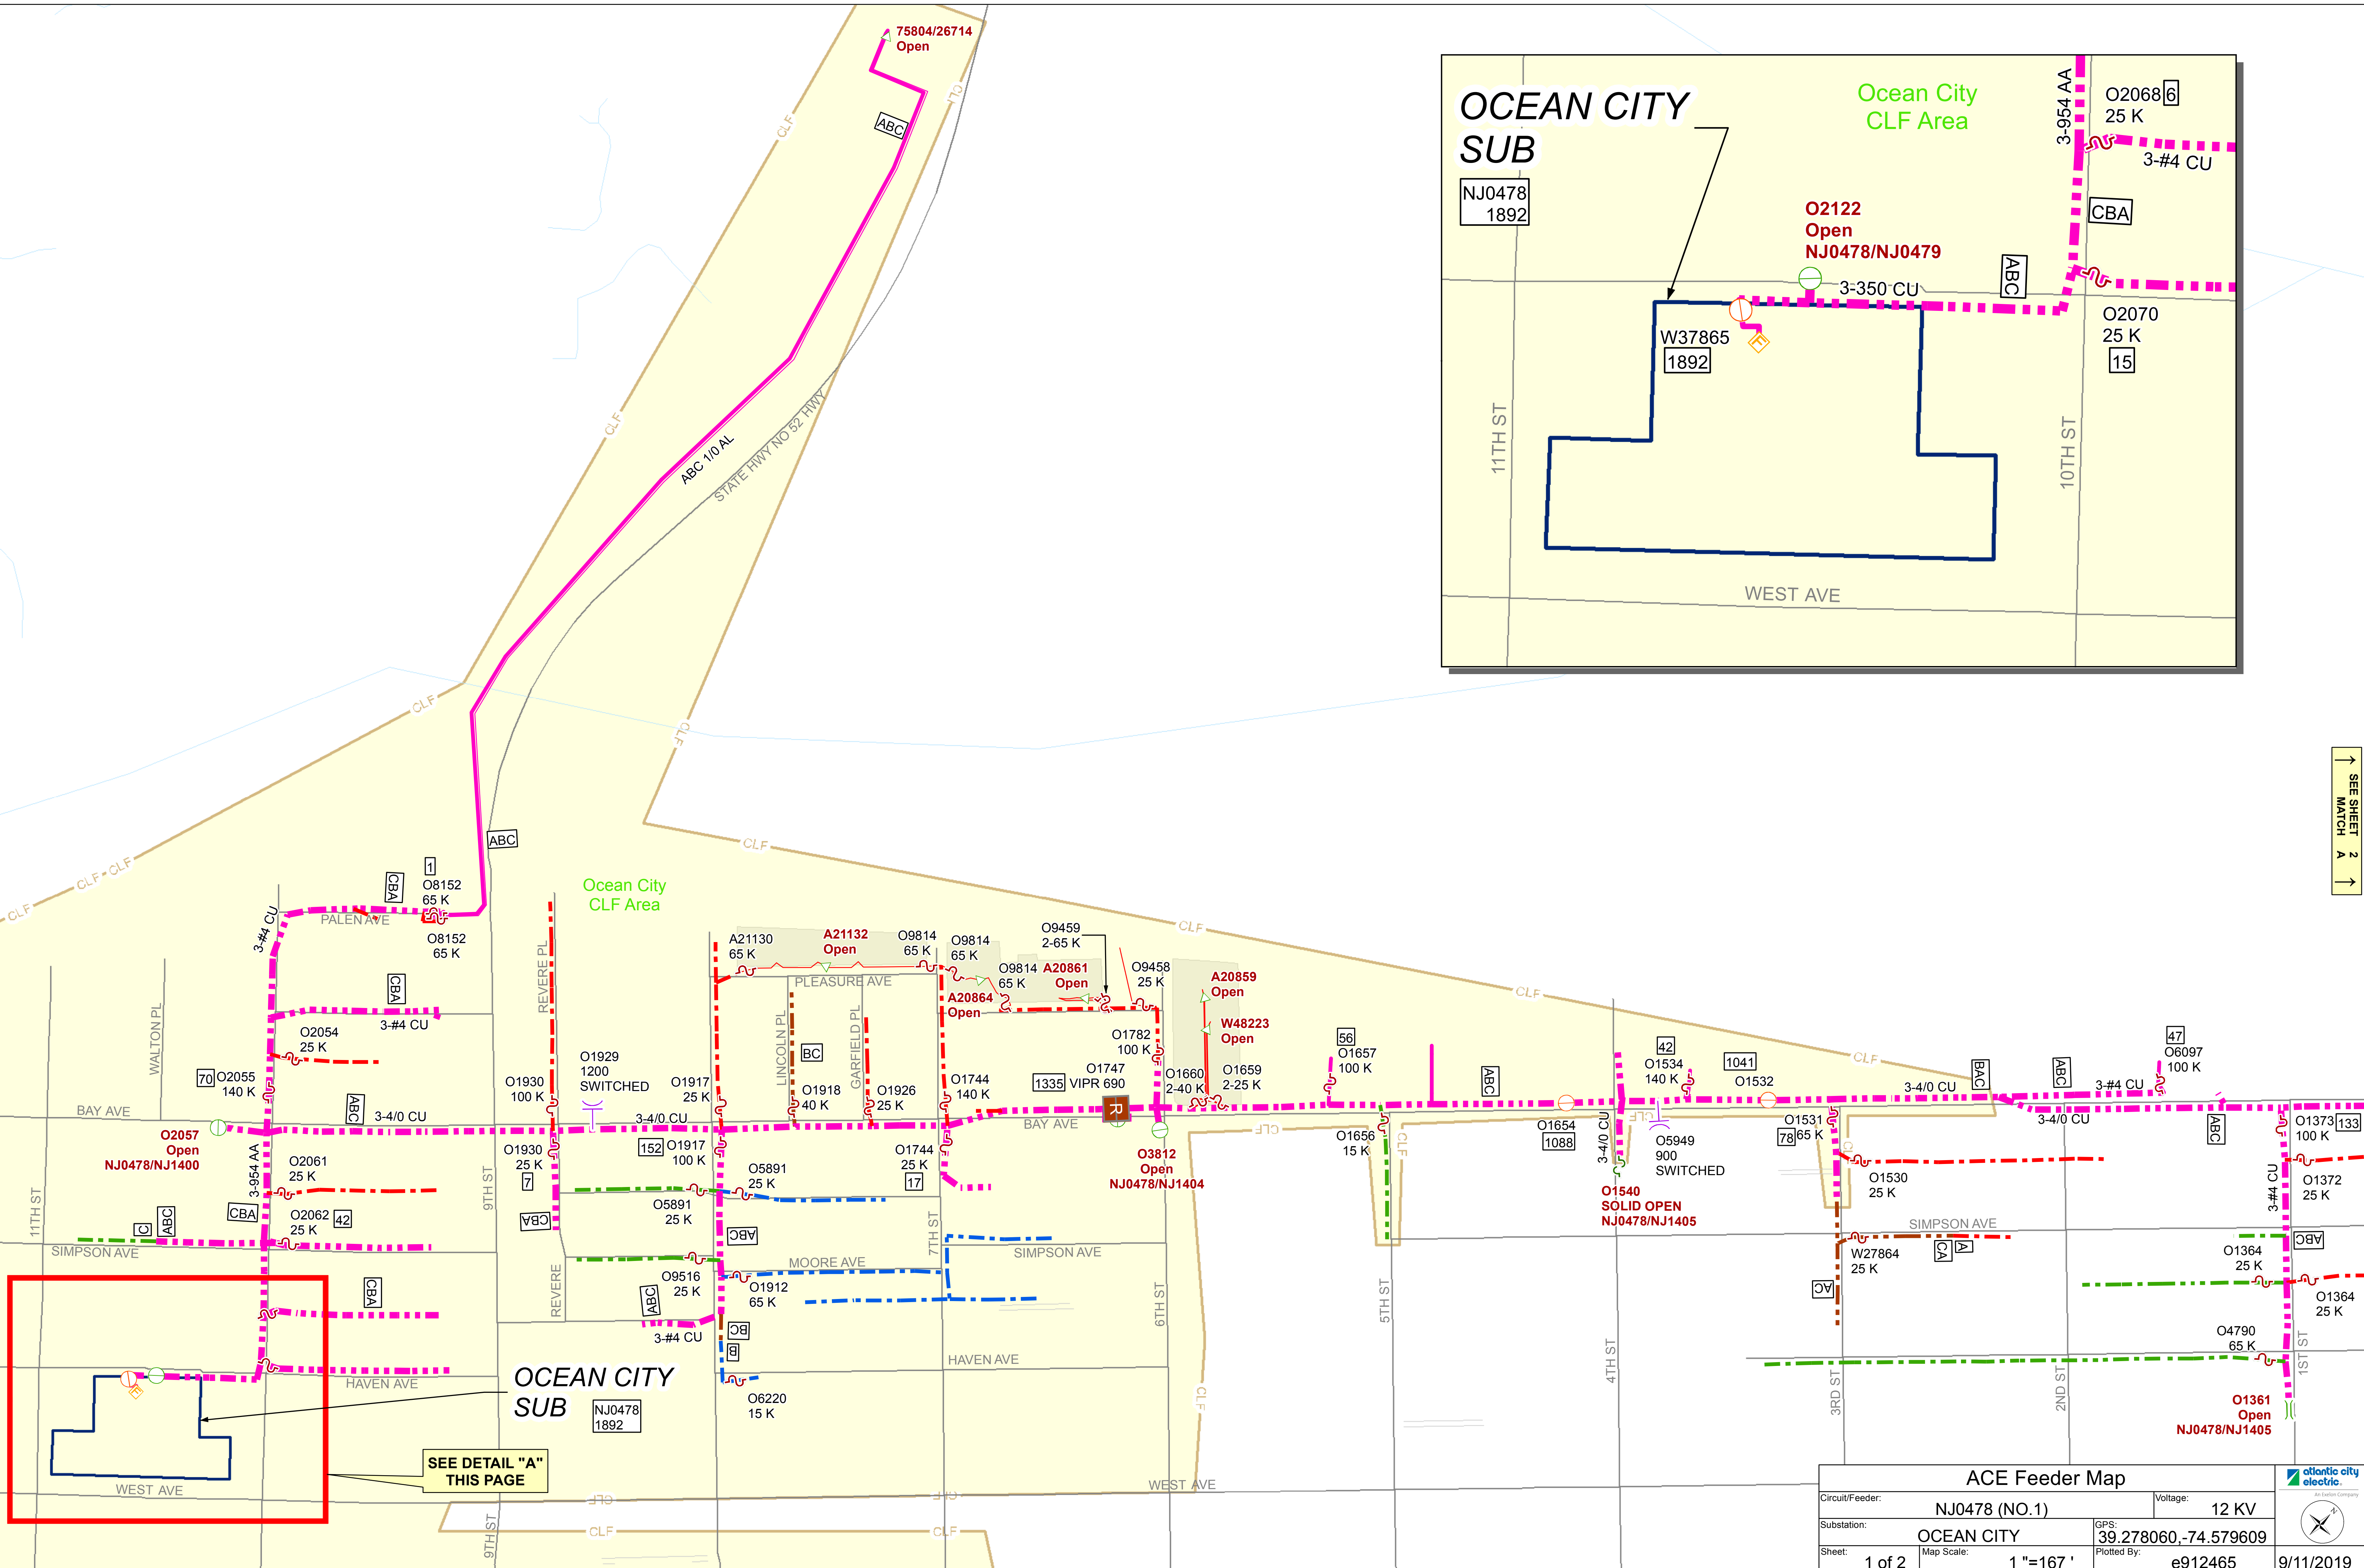


SEE DETAIL "A"  
THIS PAGE

OCEAN CITY  
SUB  
NJ0478  
1892

<b>ACE Feeder Map</b>			
Circuit/Feeder:	NJ0478 (NO.1)	Voltage:	12 KV
Substation:	OCEAN CITY	GPS:	39.278060, -74.579609
Sheet:	1 of 2	Map Scale:	1"=167'
		Plotted By:	e912465
			9/11/2019

SEE SHEET 1  
MATCH A

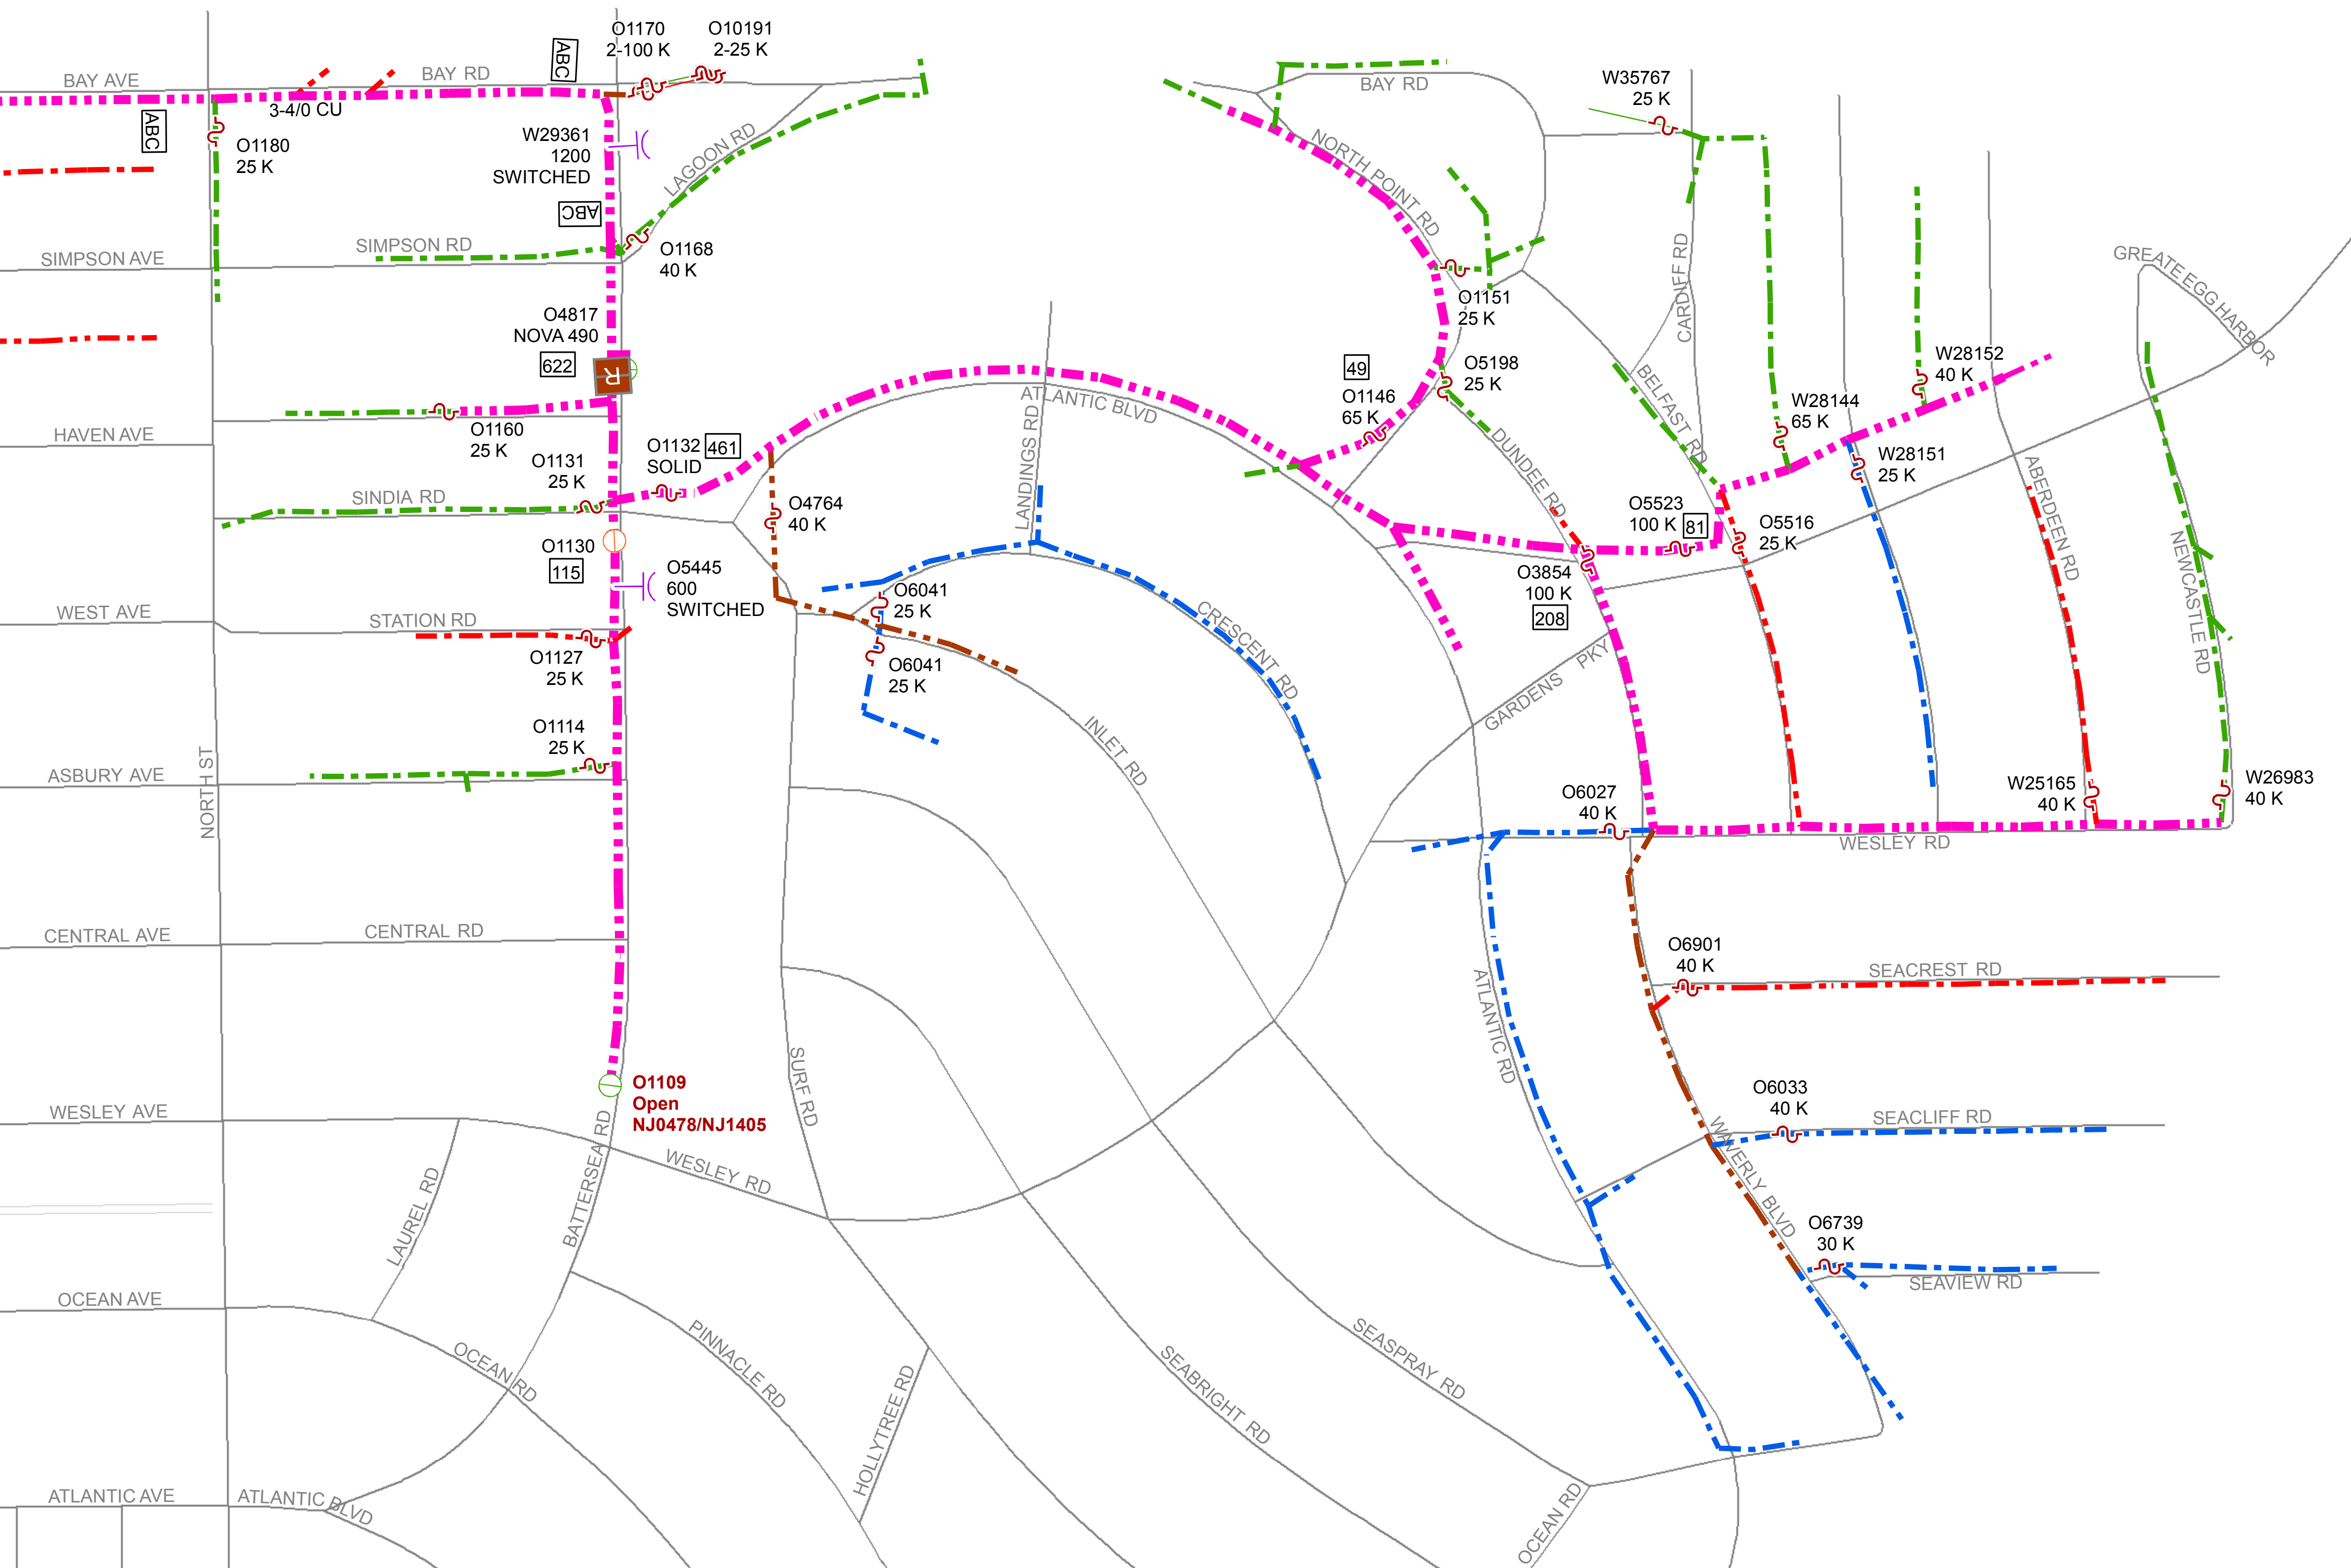

<b>ACE Feeder Map</b>				
Circuit/Feeder: <b>NJ0478 (NO.1)</b>		Voltage: <b>12 KV</b>		
Substation: <b>OCEAN CITY</b>		GPS: <b>39.278060,-74.579609</b>		
Sheet: <b>2 of 2</b>	Map Scale: <b>1"=167'</b>	Plotted By: <b>e912465</b>		
				9/11/2019